

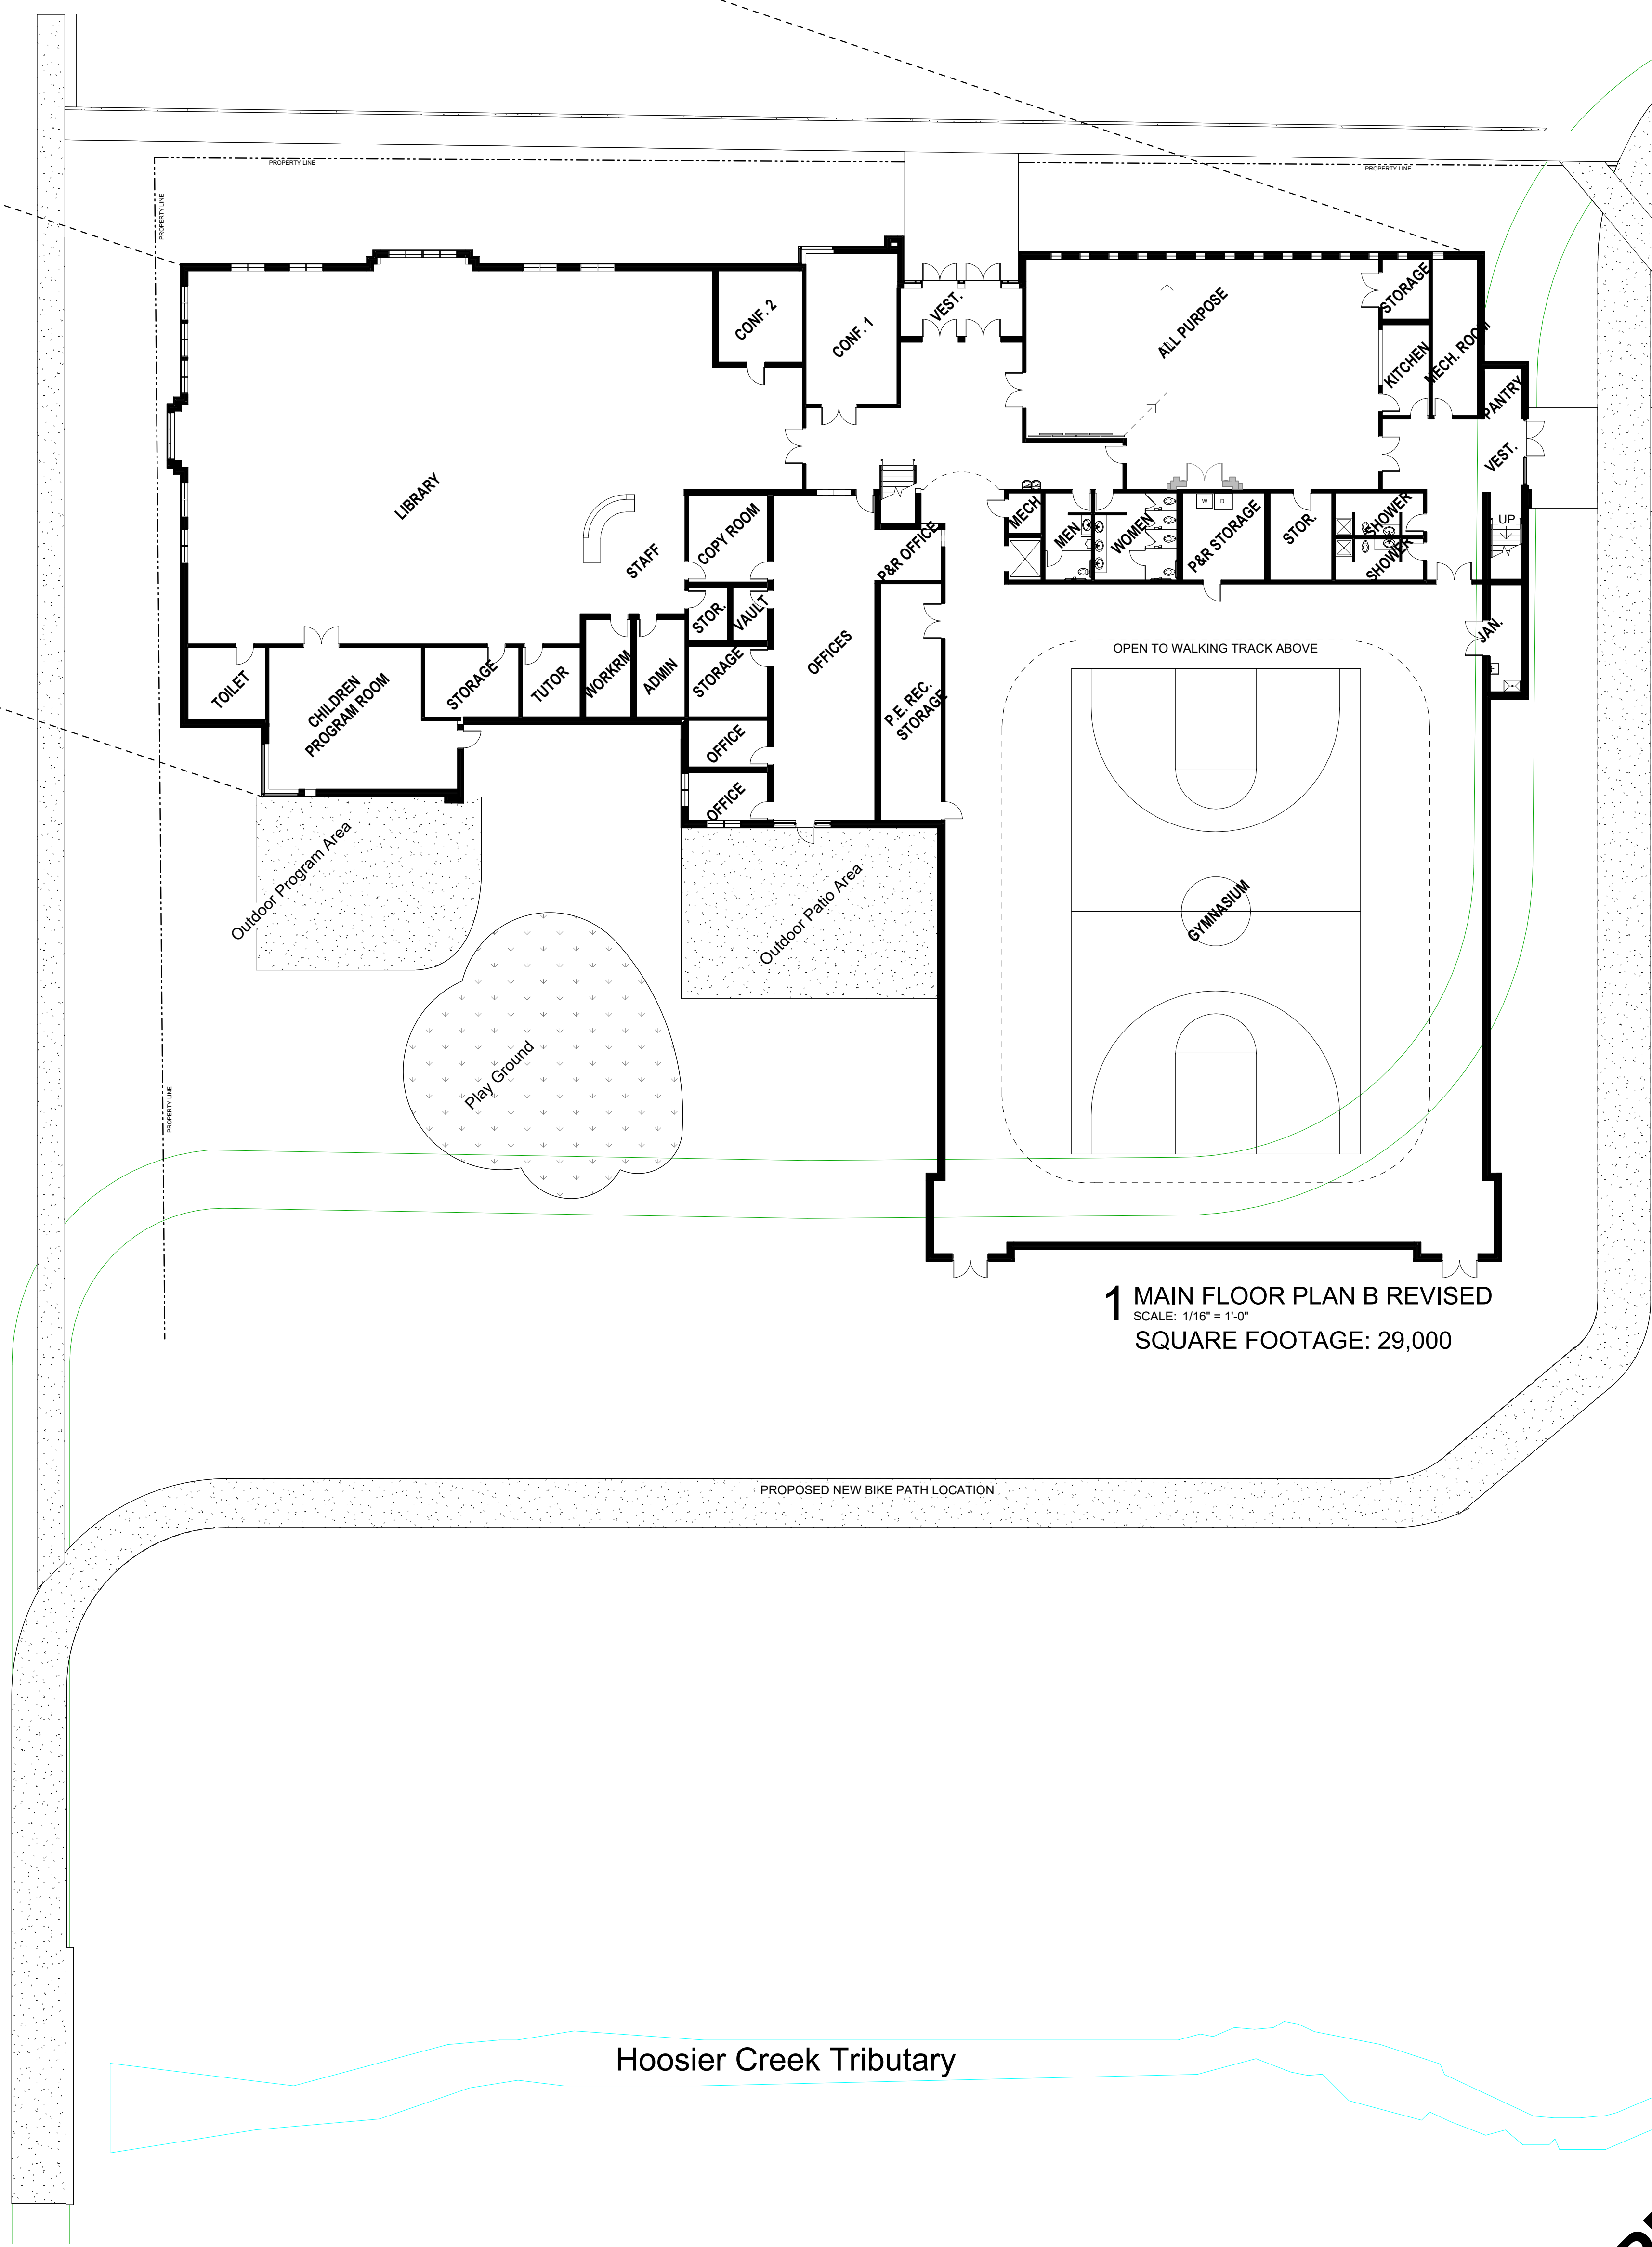


C:\Users\jryee\Documents\2020313.01 Ely City Complex\23_bryee\PH1G.rvt

6/30/2023 3:59:28 PM

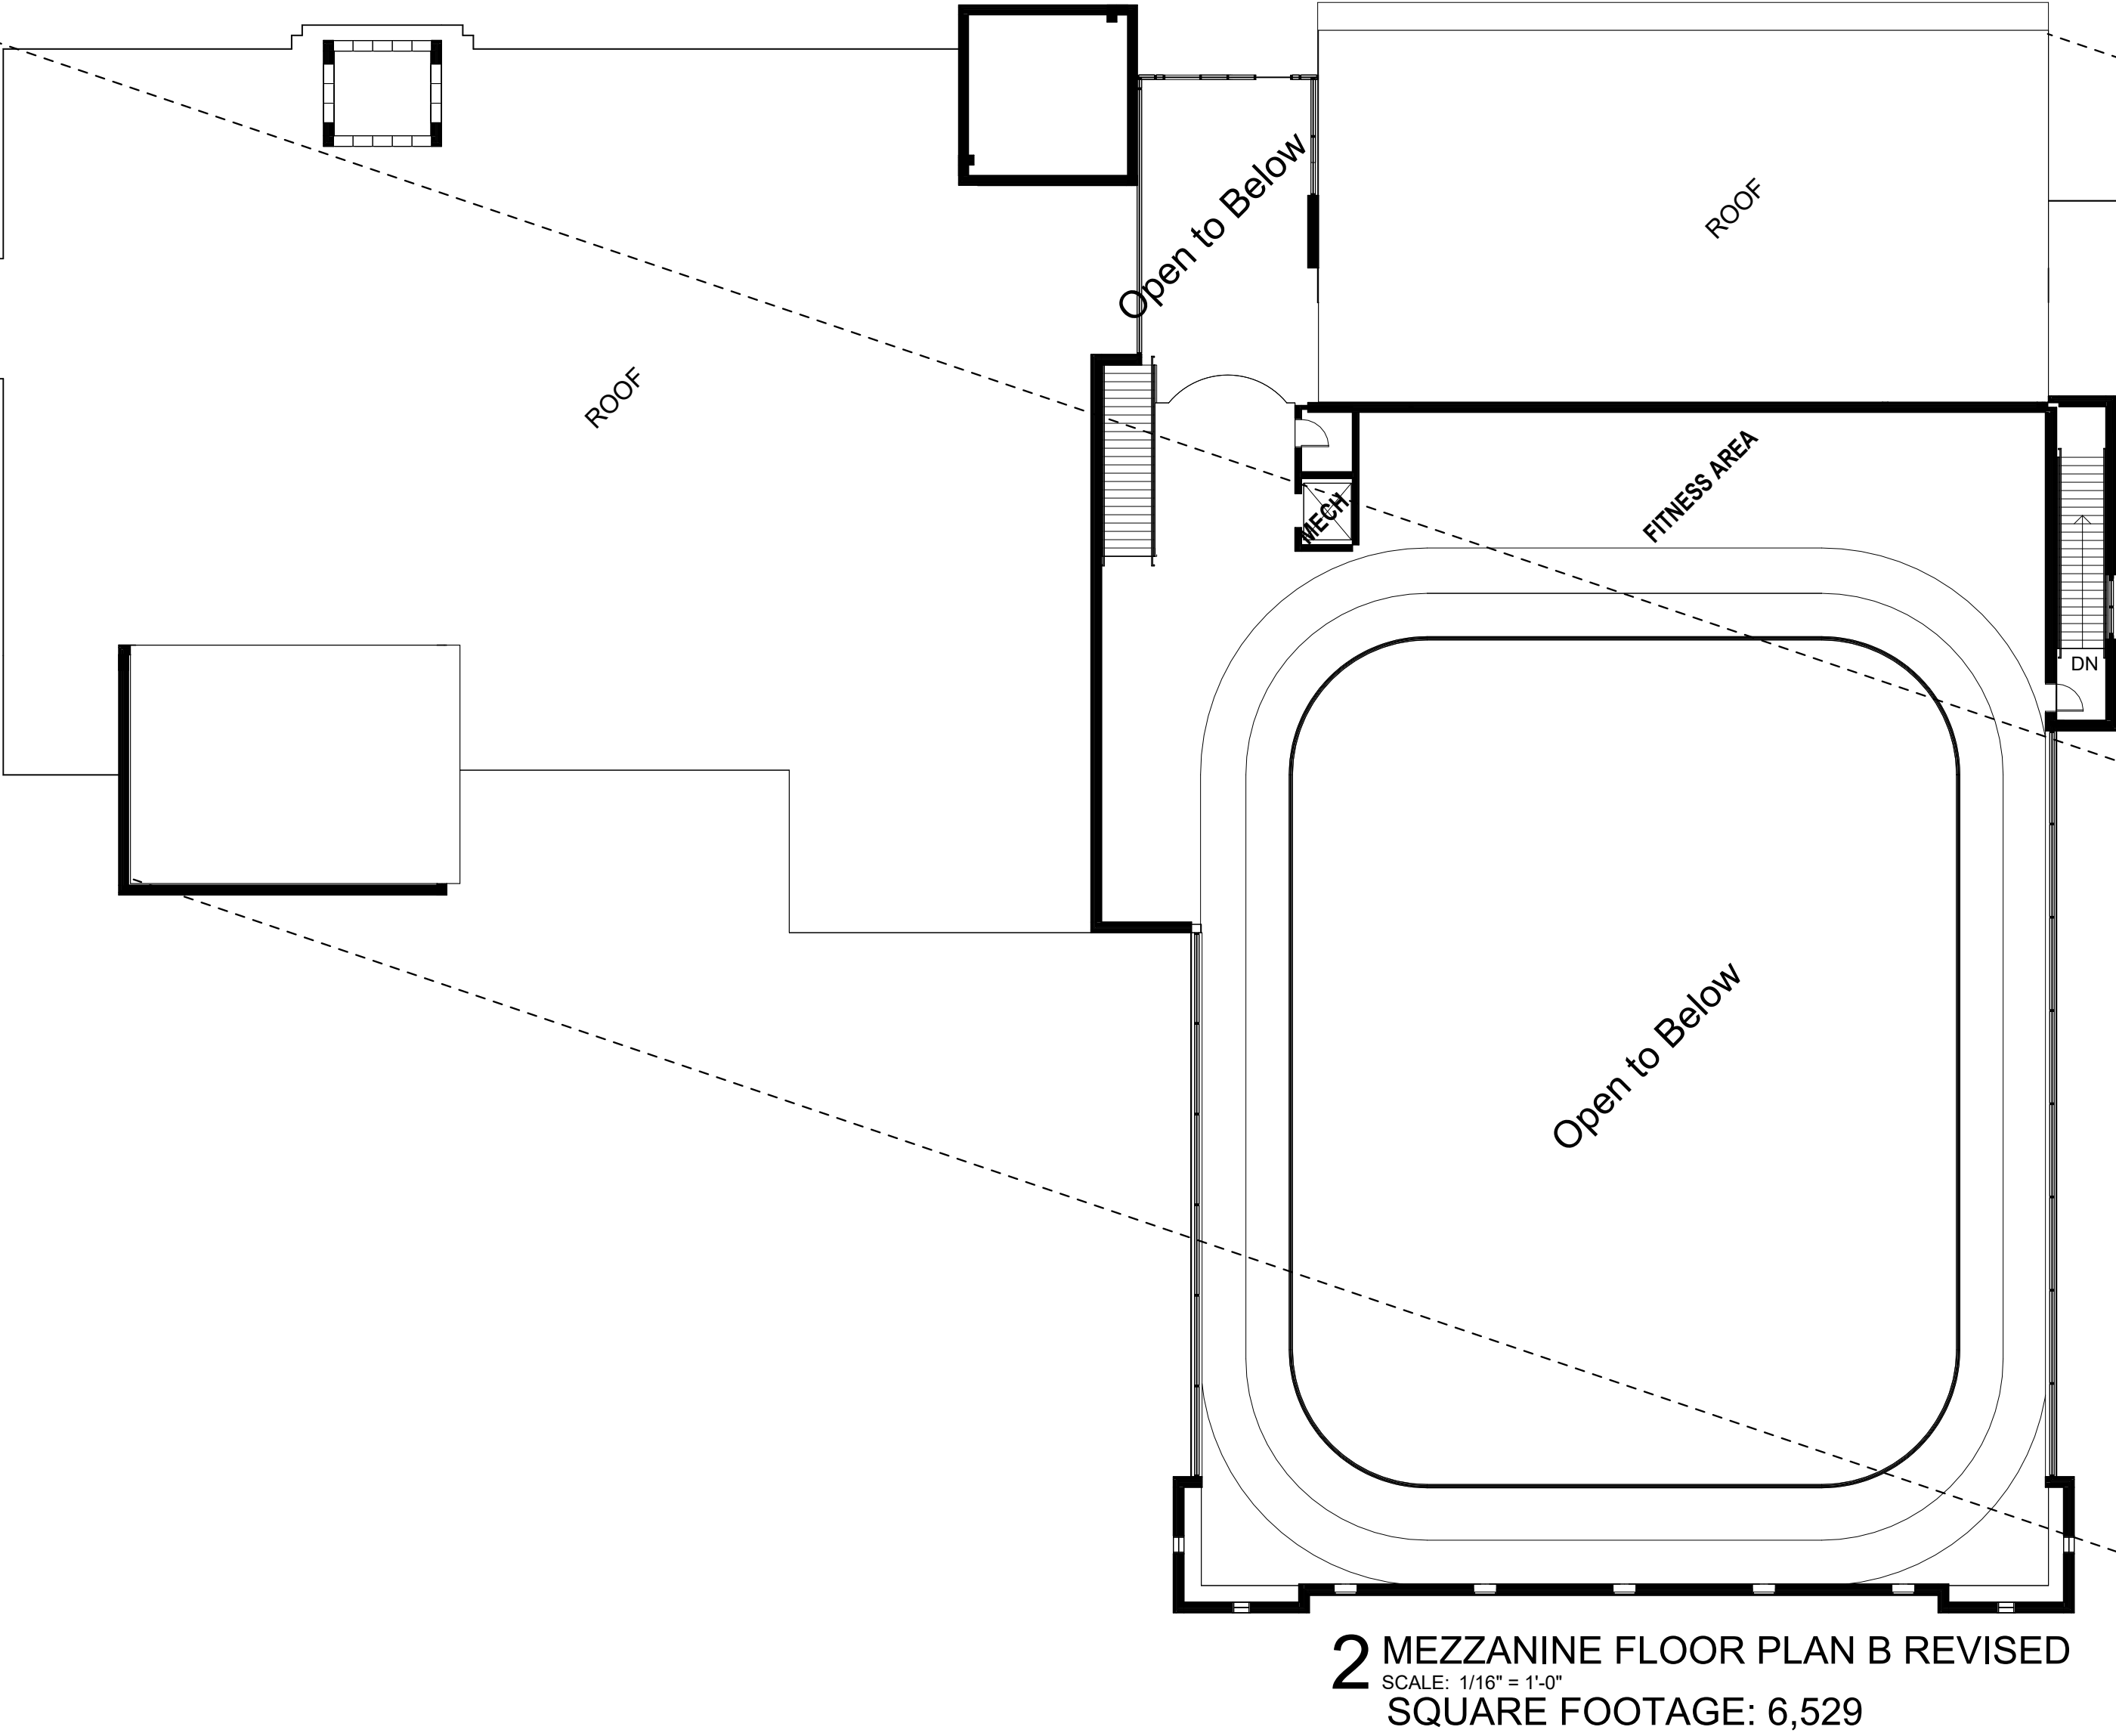

PRELIMINARY
NOT FOR CONSTRUCTION

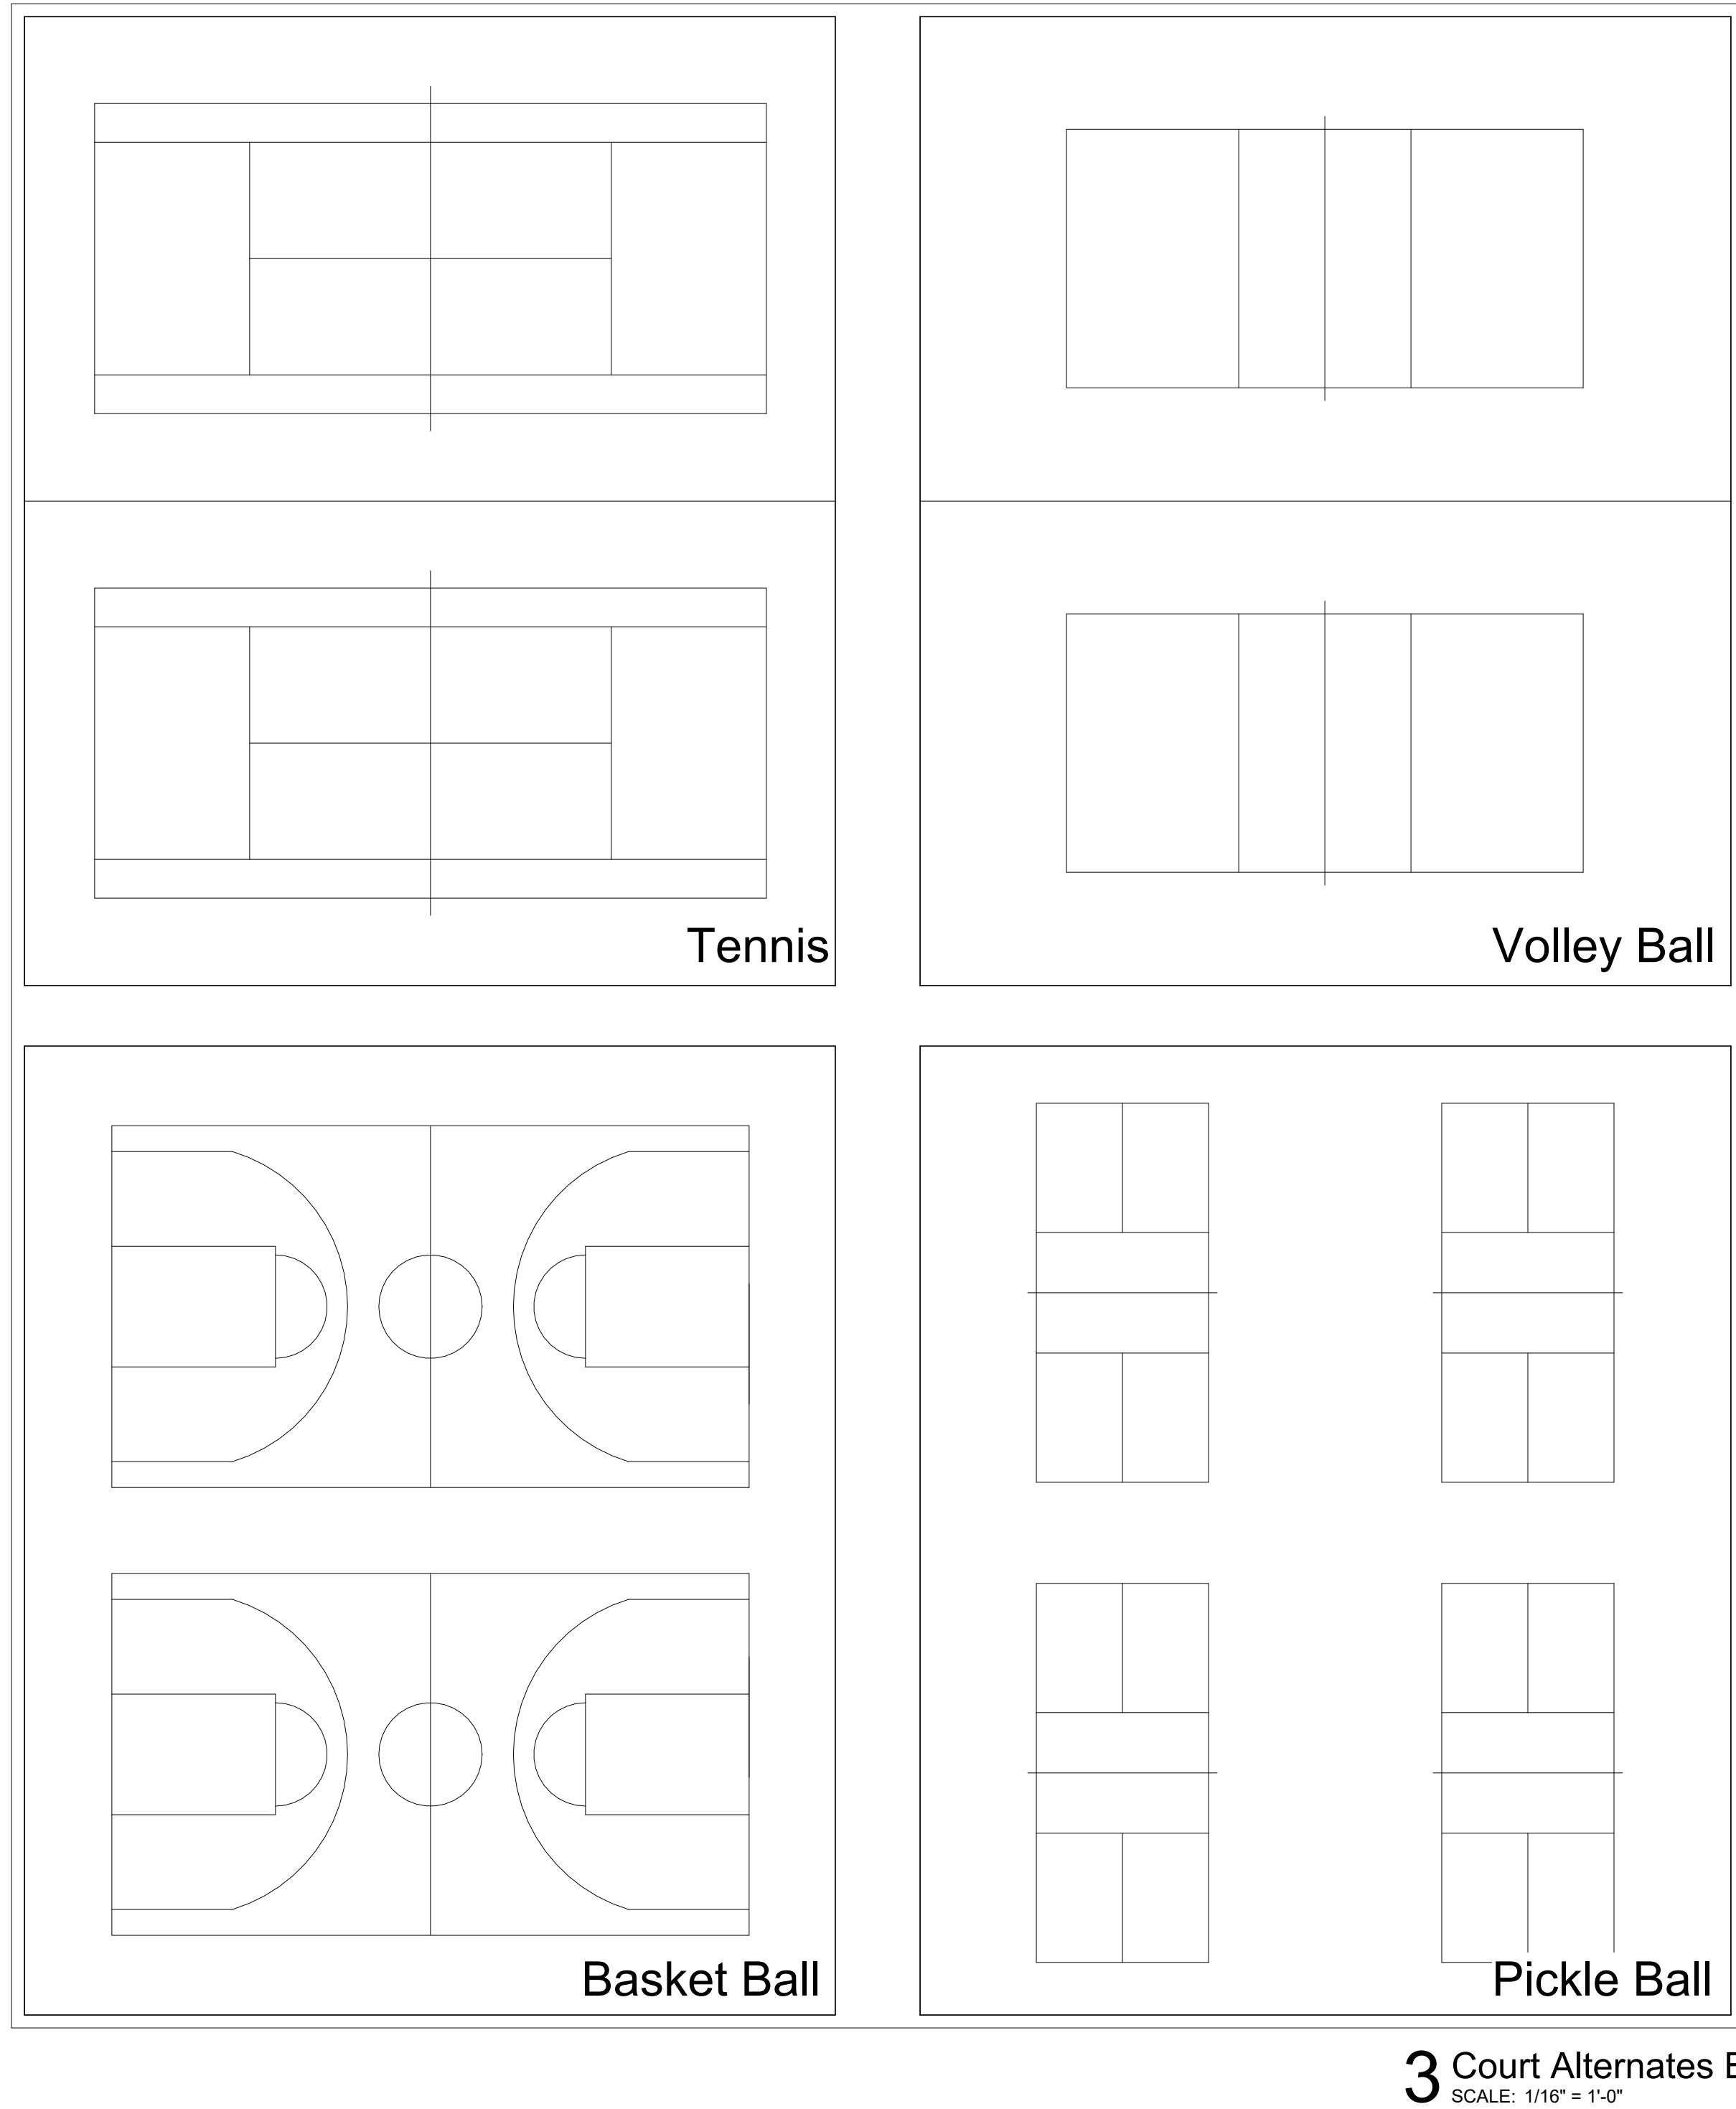

FEH DESIGN
ARCHITECTURE / ENGINEERING / INTERIORS

SIOUX CITY, IA
(712) 252-3889

DES MOINES, IA
(515) 288-2000

DUBUQUE, IA
(563) 583-4900

OCONOMOWOC, WI
(262) 968-2055

© FEH DESIGN

FEHDESIGN.COM

PROJECT TITLE CITY OF ELY
ELY CITY COMPLEX

1570 Rowley St, Ely, IA 52227

SHEET TITLE
FLOOR PLANS OPTION B

DATE ISSUED 29 MARCH 2023

REV. NO. DATE

PROJECT NUMBER
2020313.01

SHEET
A1.2