




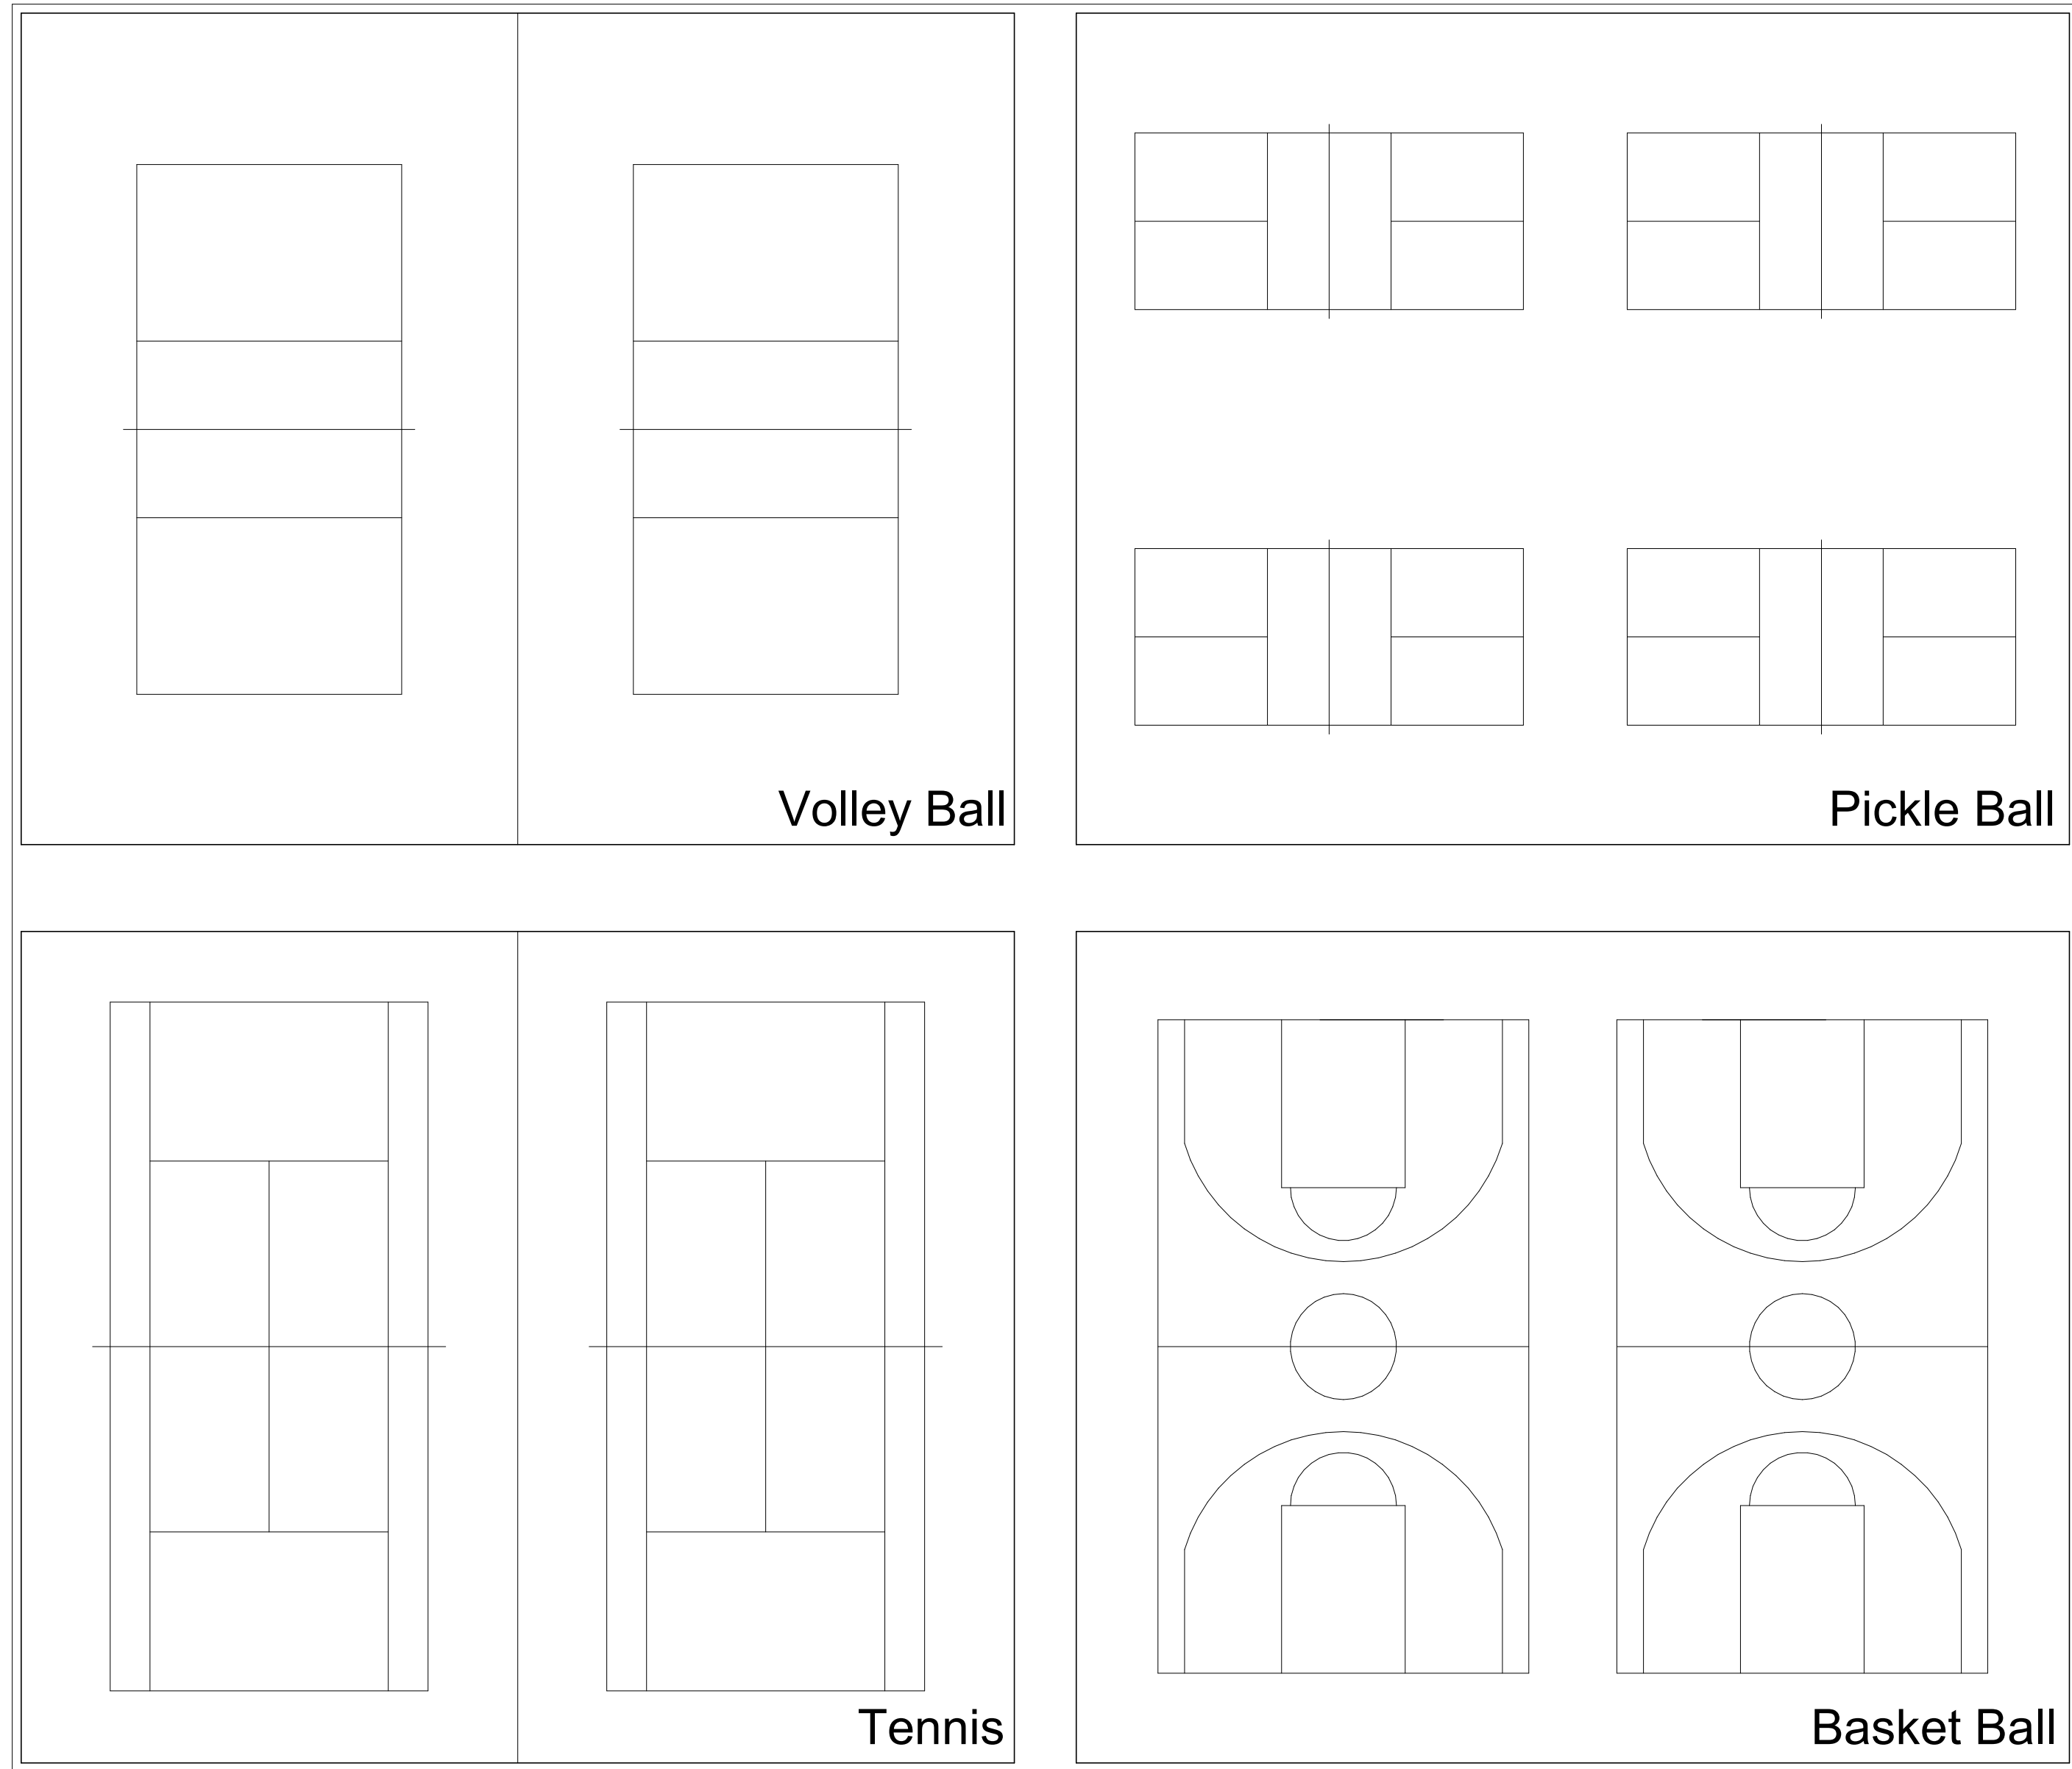

3 Court Alternates
SCALE: 1/16" = 1'-0"

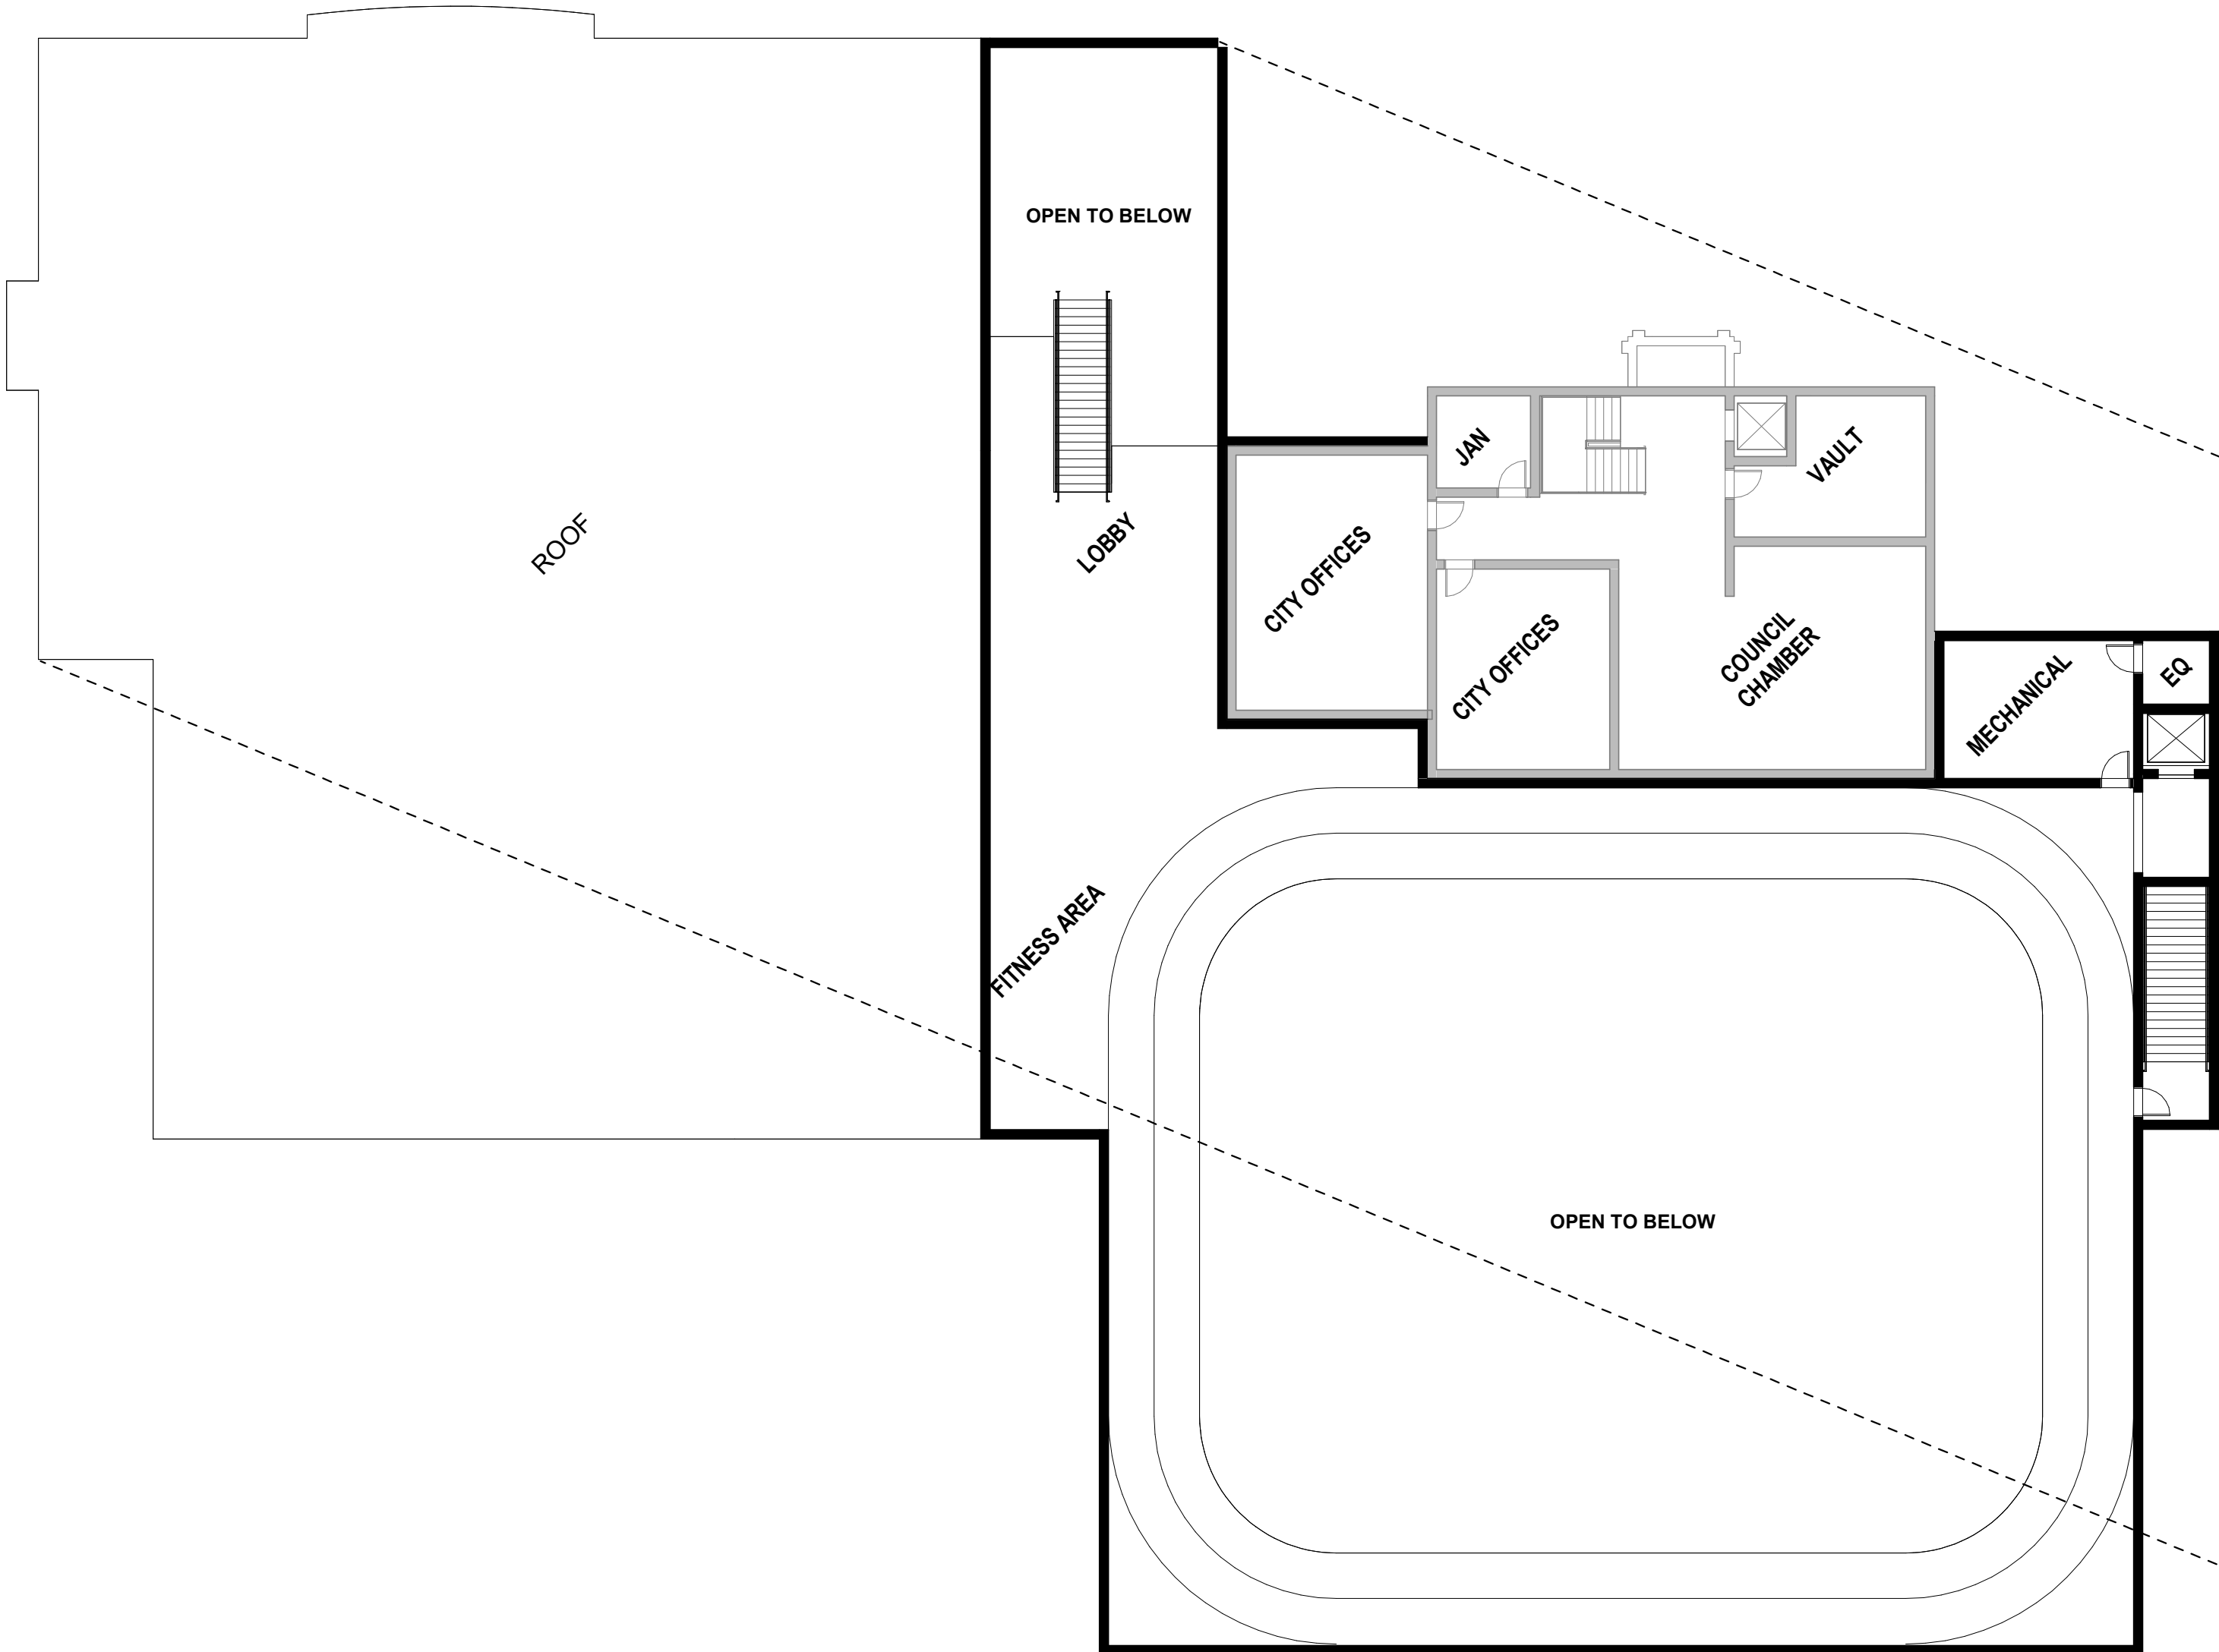


2 MEZZANINE FLOOR PLAN A REVISED II
SCALE: 1/16" = 1'-0"
NEW SQUARE FOOTAGE: 6,773
EXISTING SQUARE FOOTAGE: 3,025

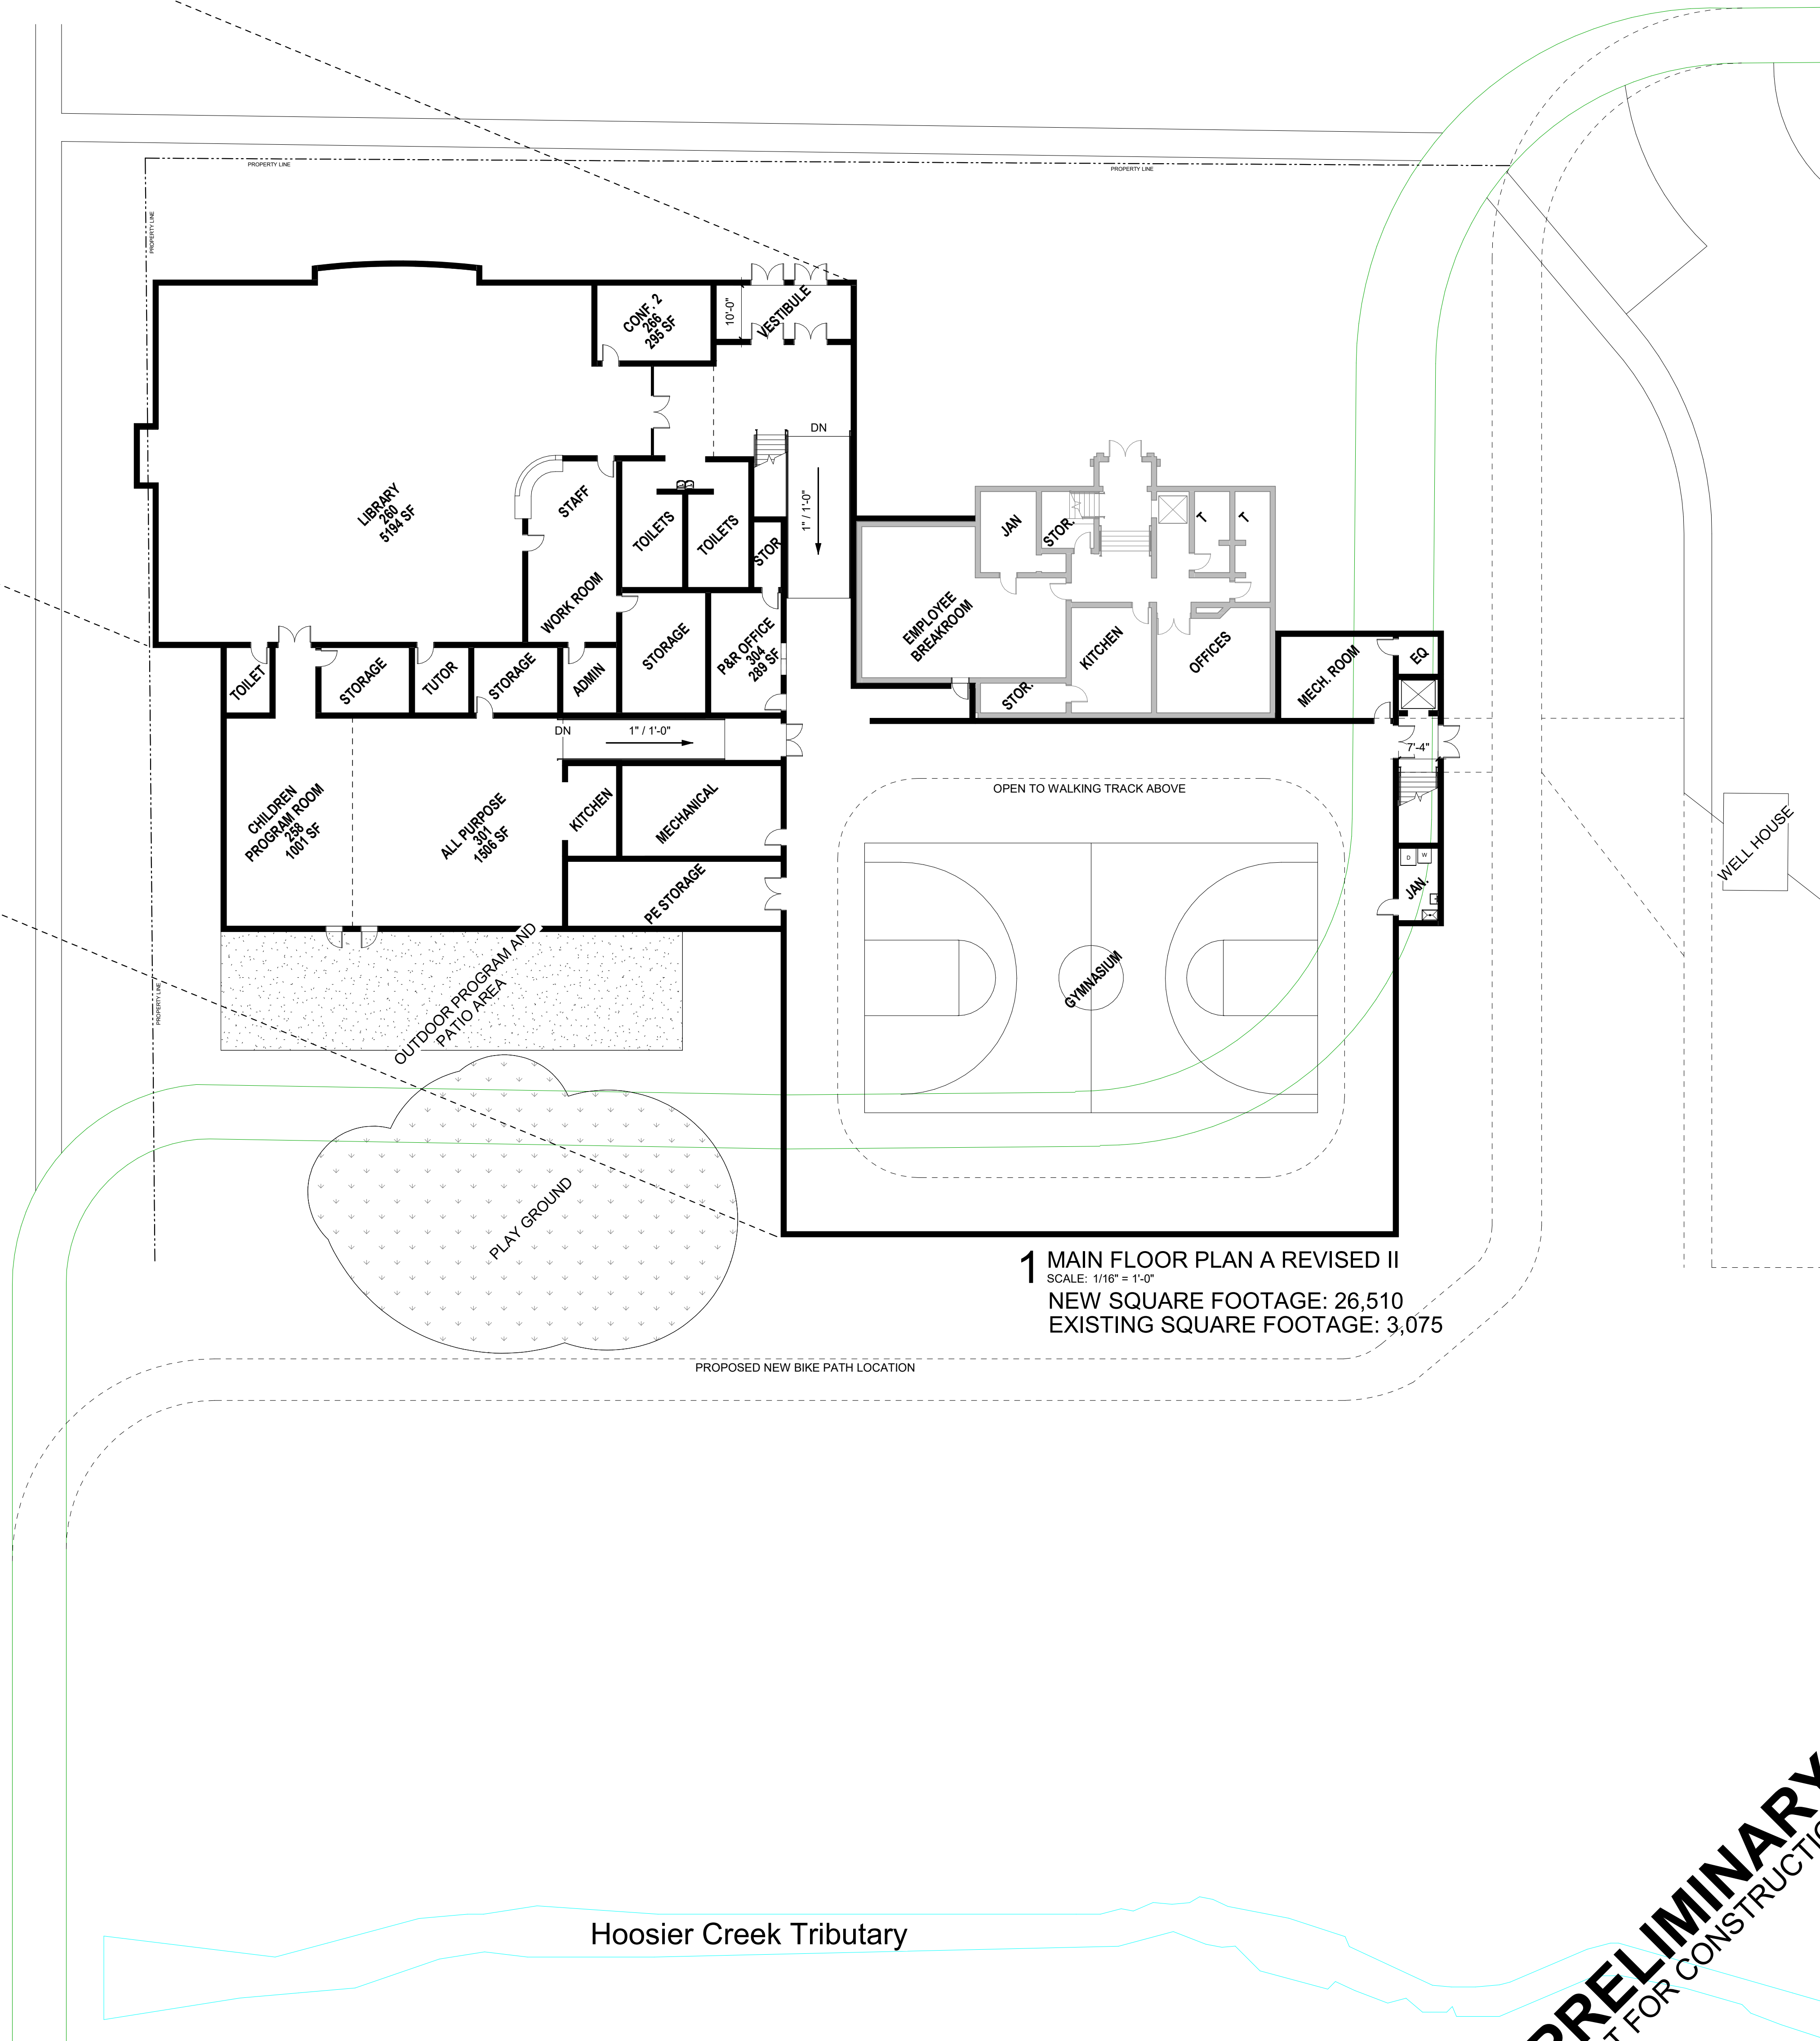



1 MAIN FLOOR PLAN A REVISED II
SCALE: 1/16" = 1'-0"
NEW SQUARE FOOTAGE: 26,510
EXISTING SQUARE FOOTAGE: 3,075

C:\Users\bruce\Documents\2020313.01 Ely City Complex V21.bryce\p41g.rvt

4/26/2023 8:46:26 AM

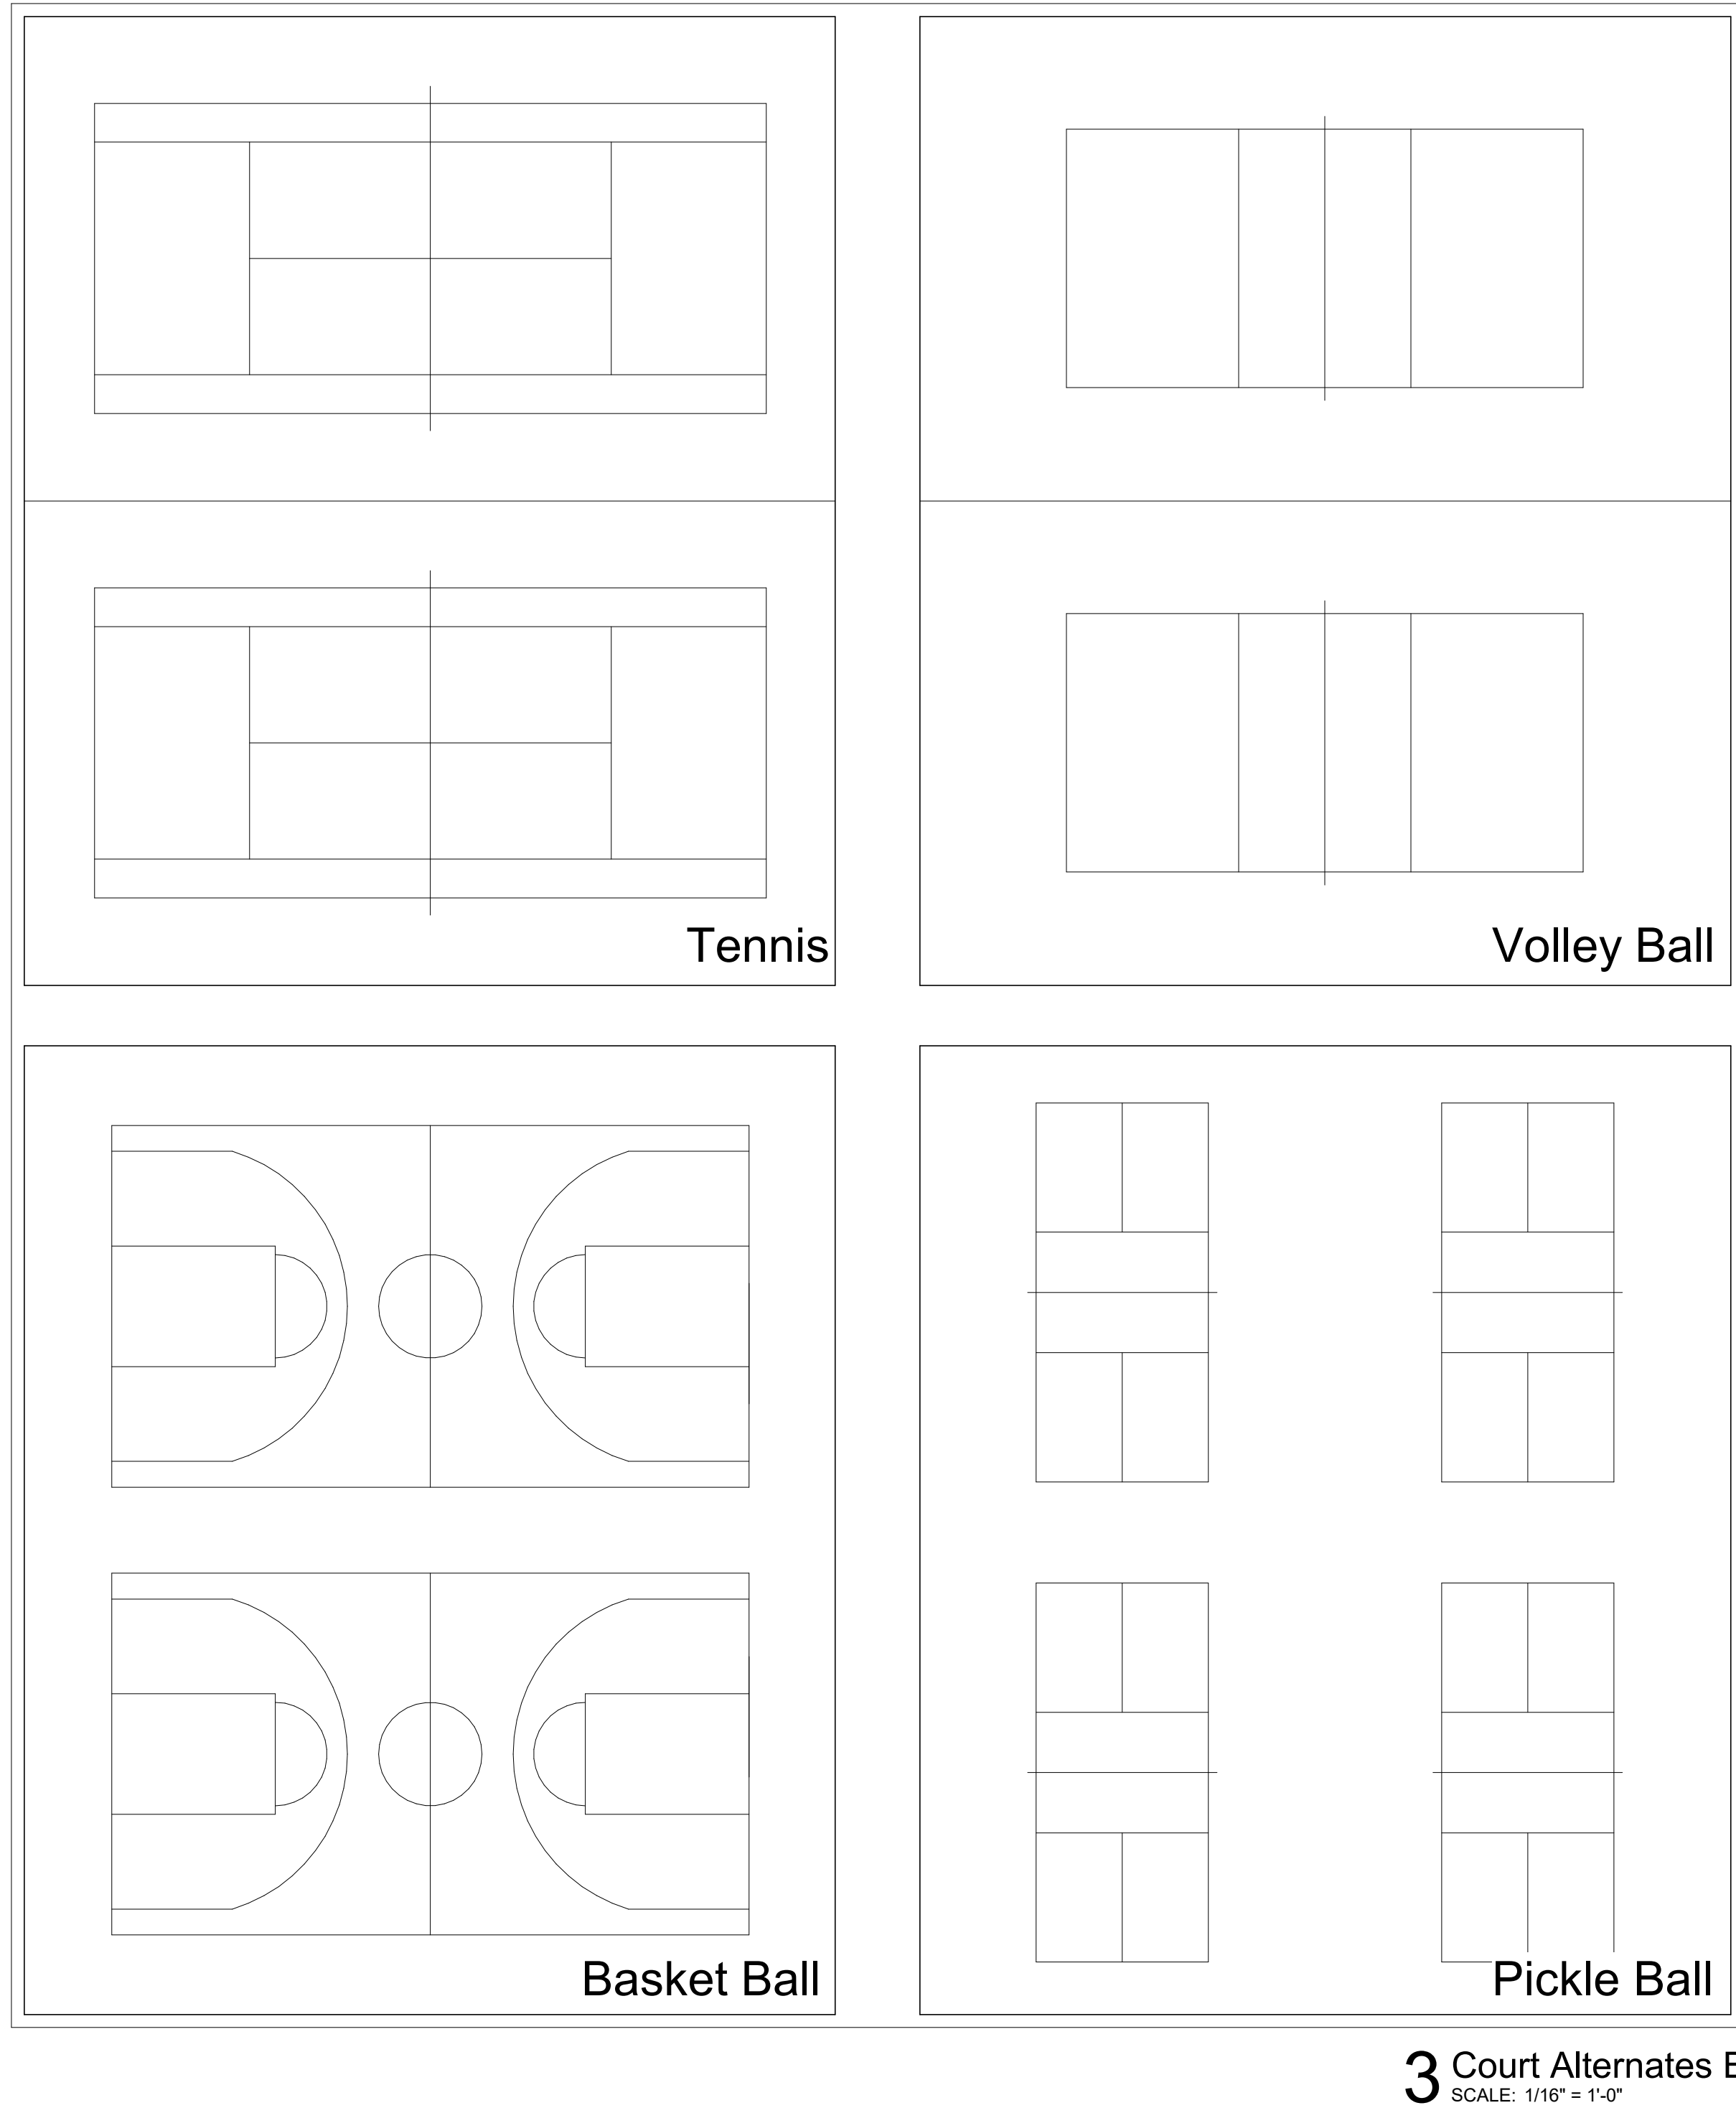

2 MEZZANINE FLOOR PLAN B REVISED
SCALE: 1/16" = 1'-0"
SQUARE FOOTAGE: 6,529

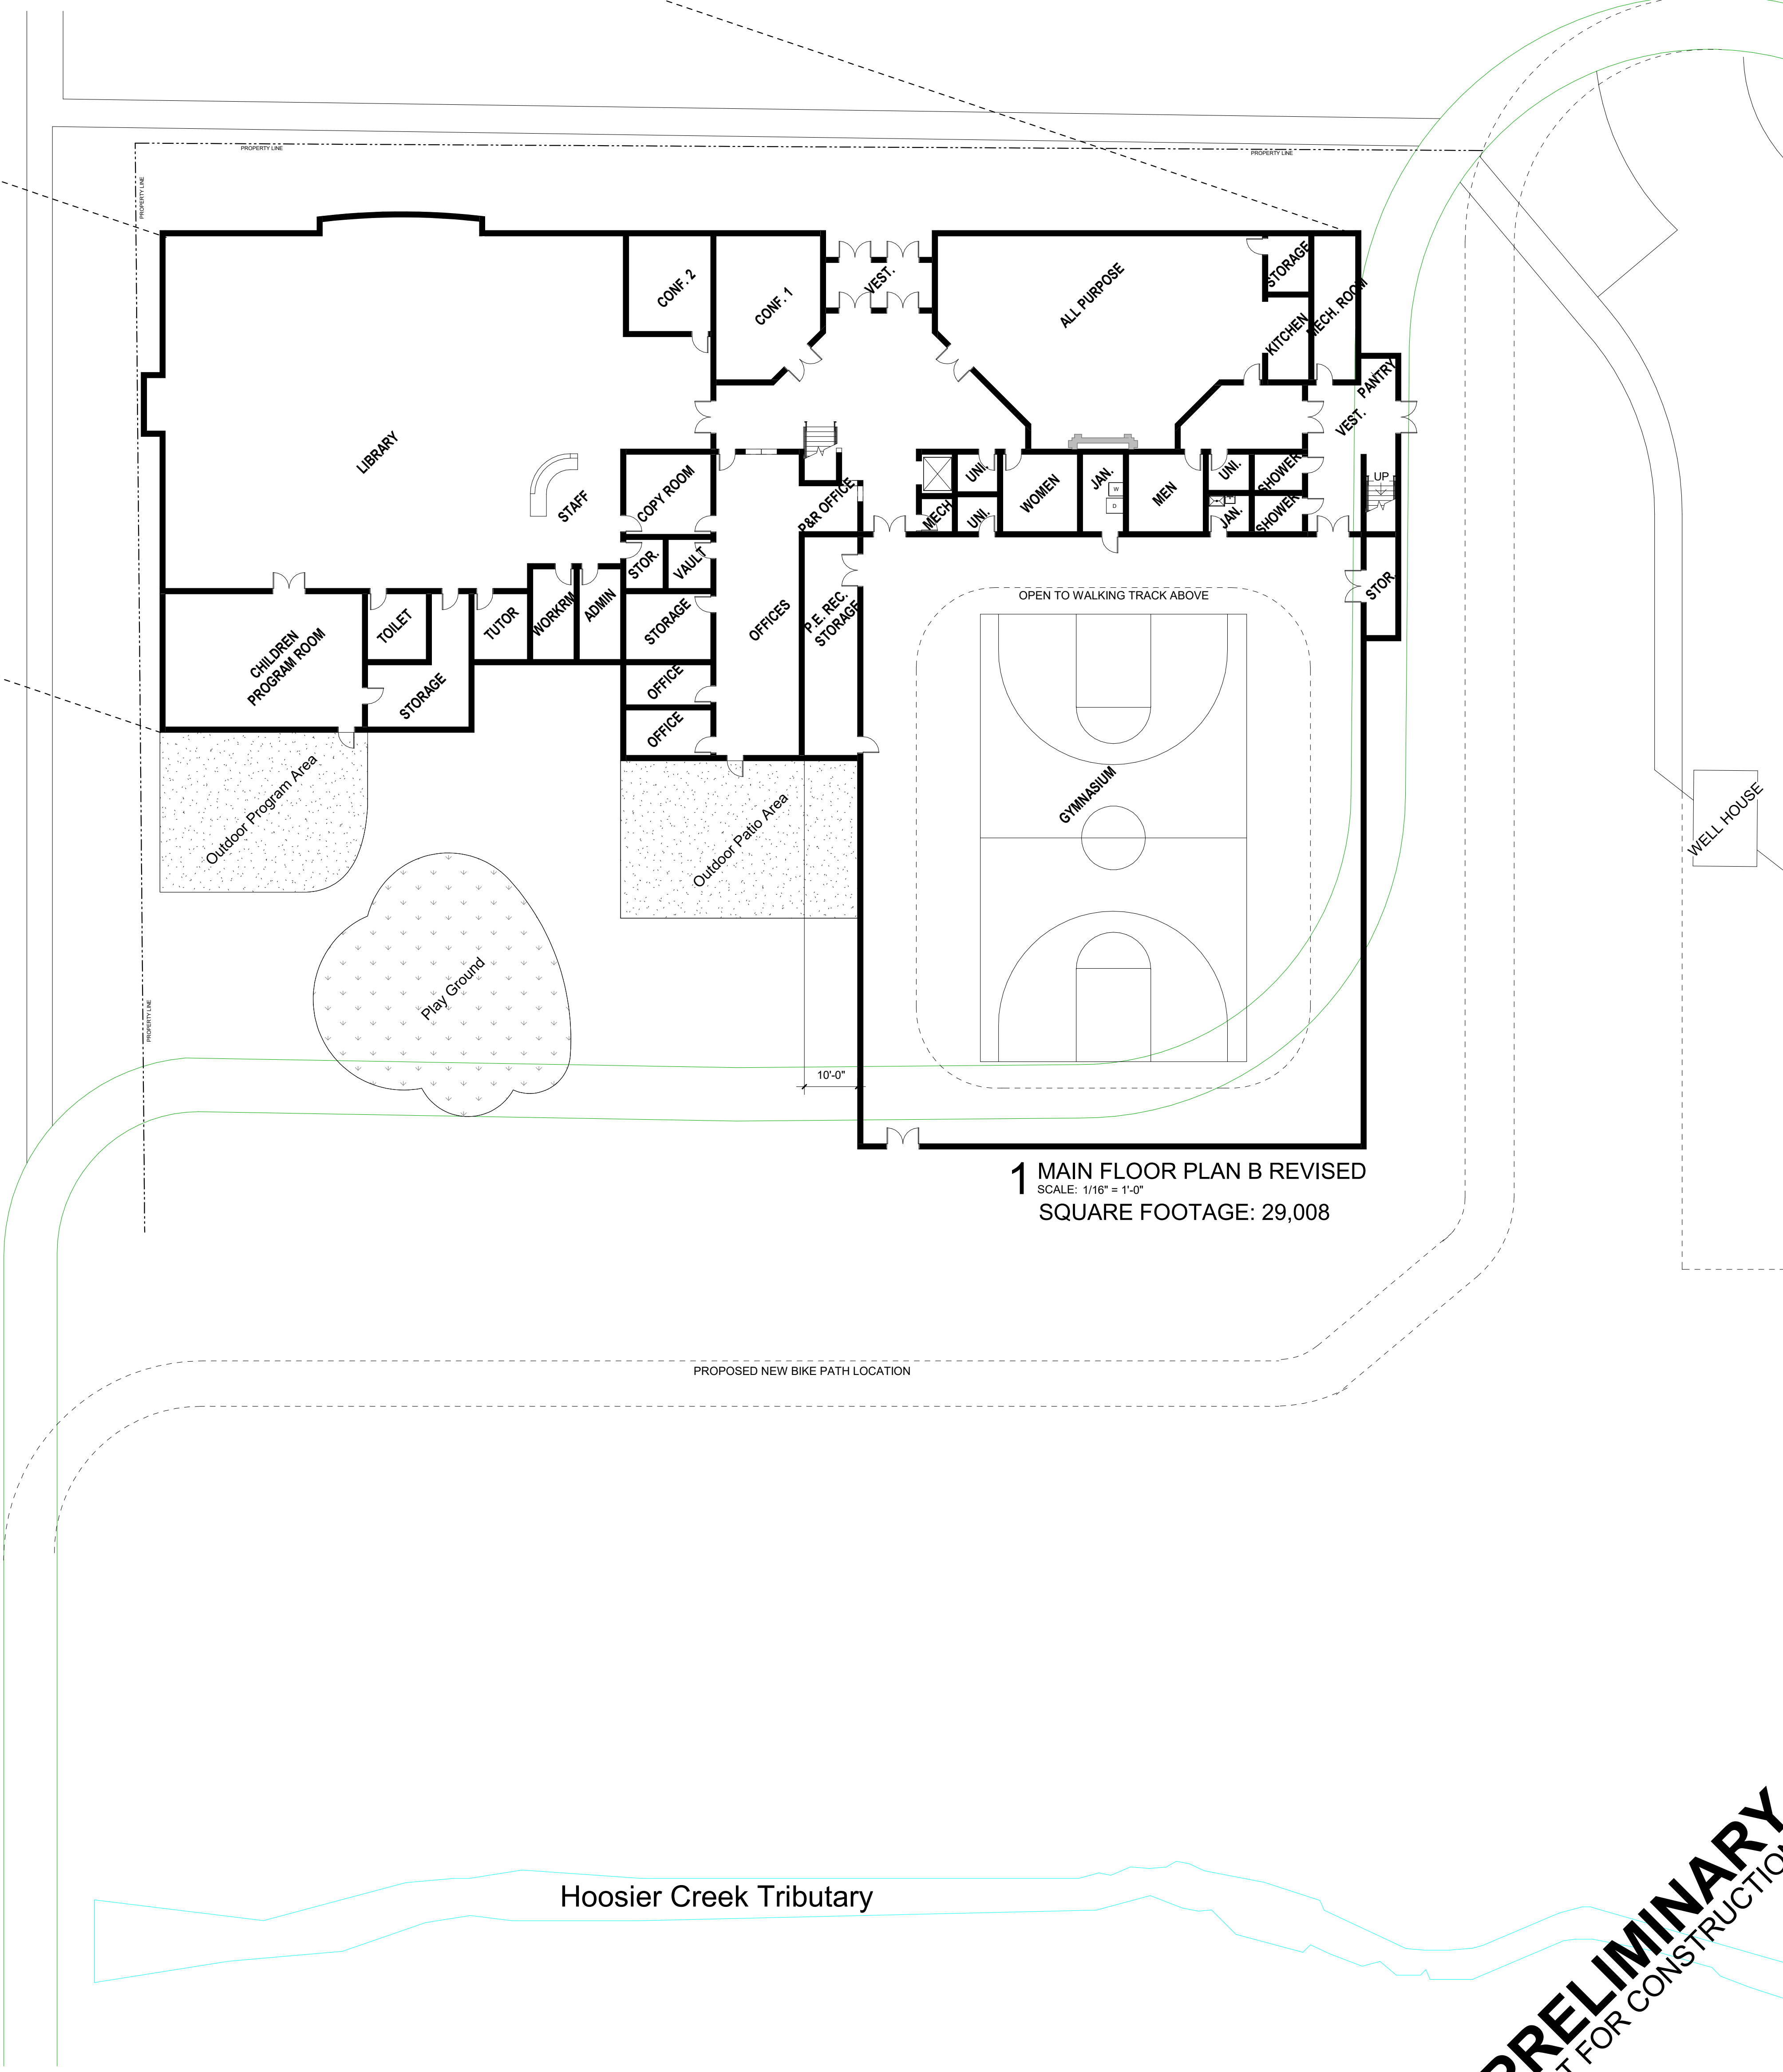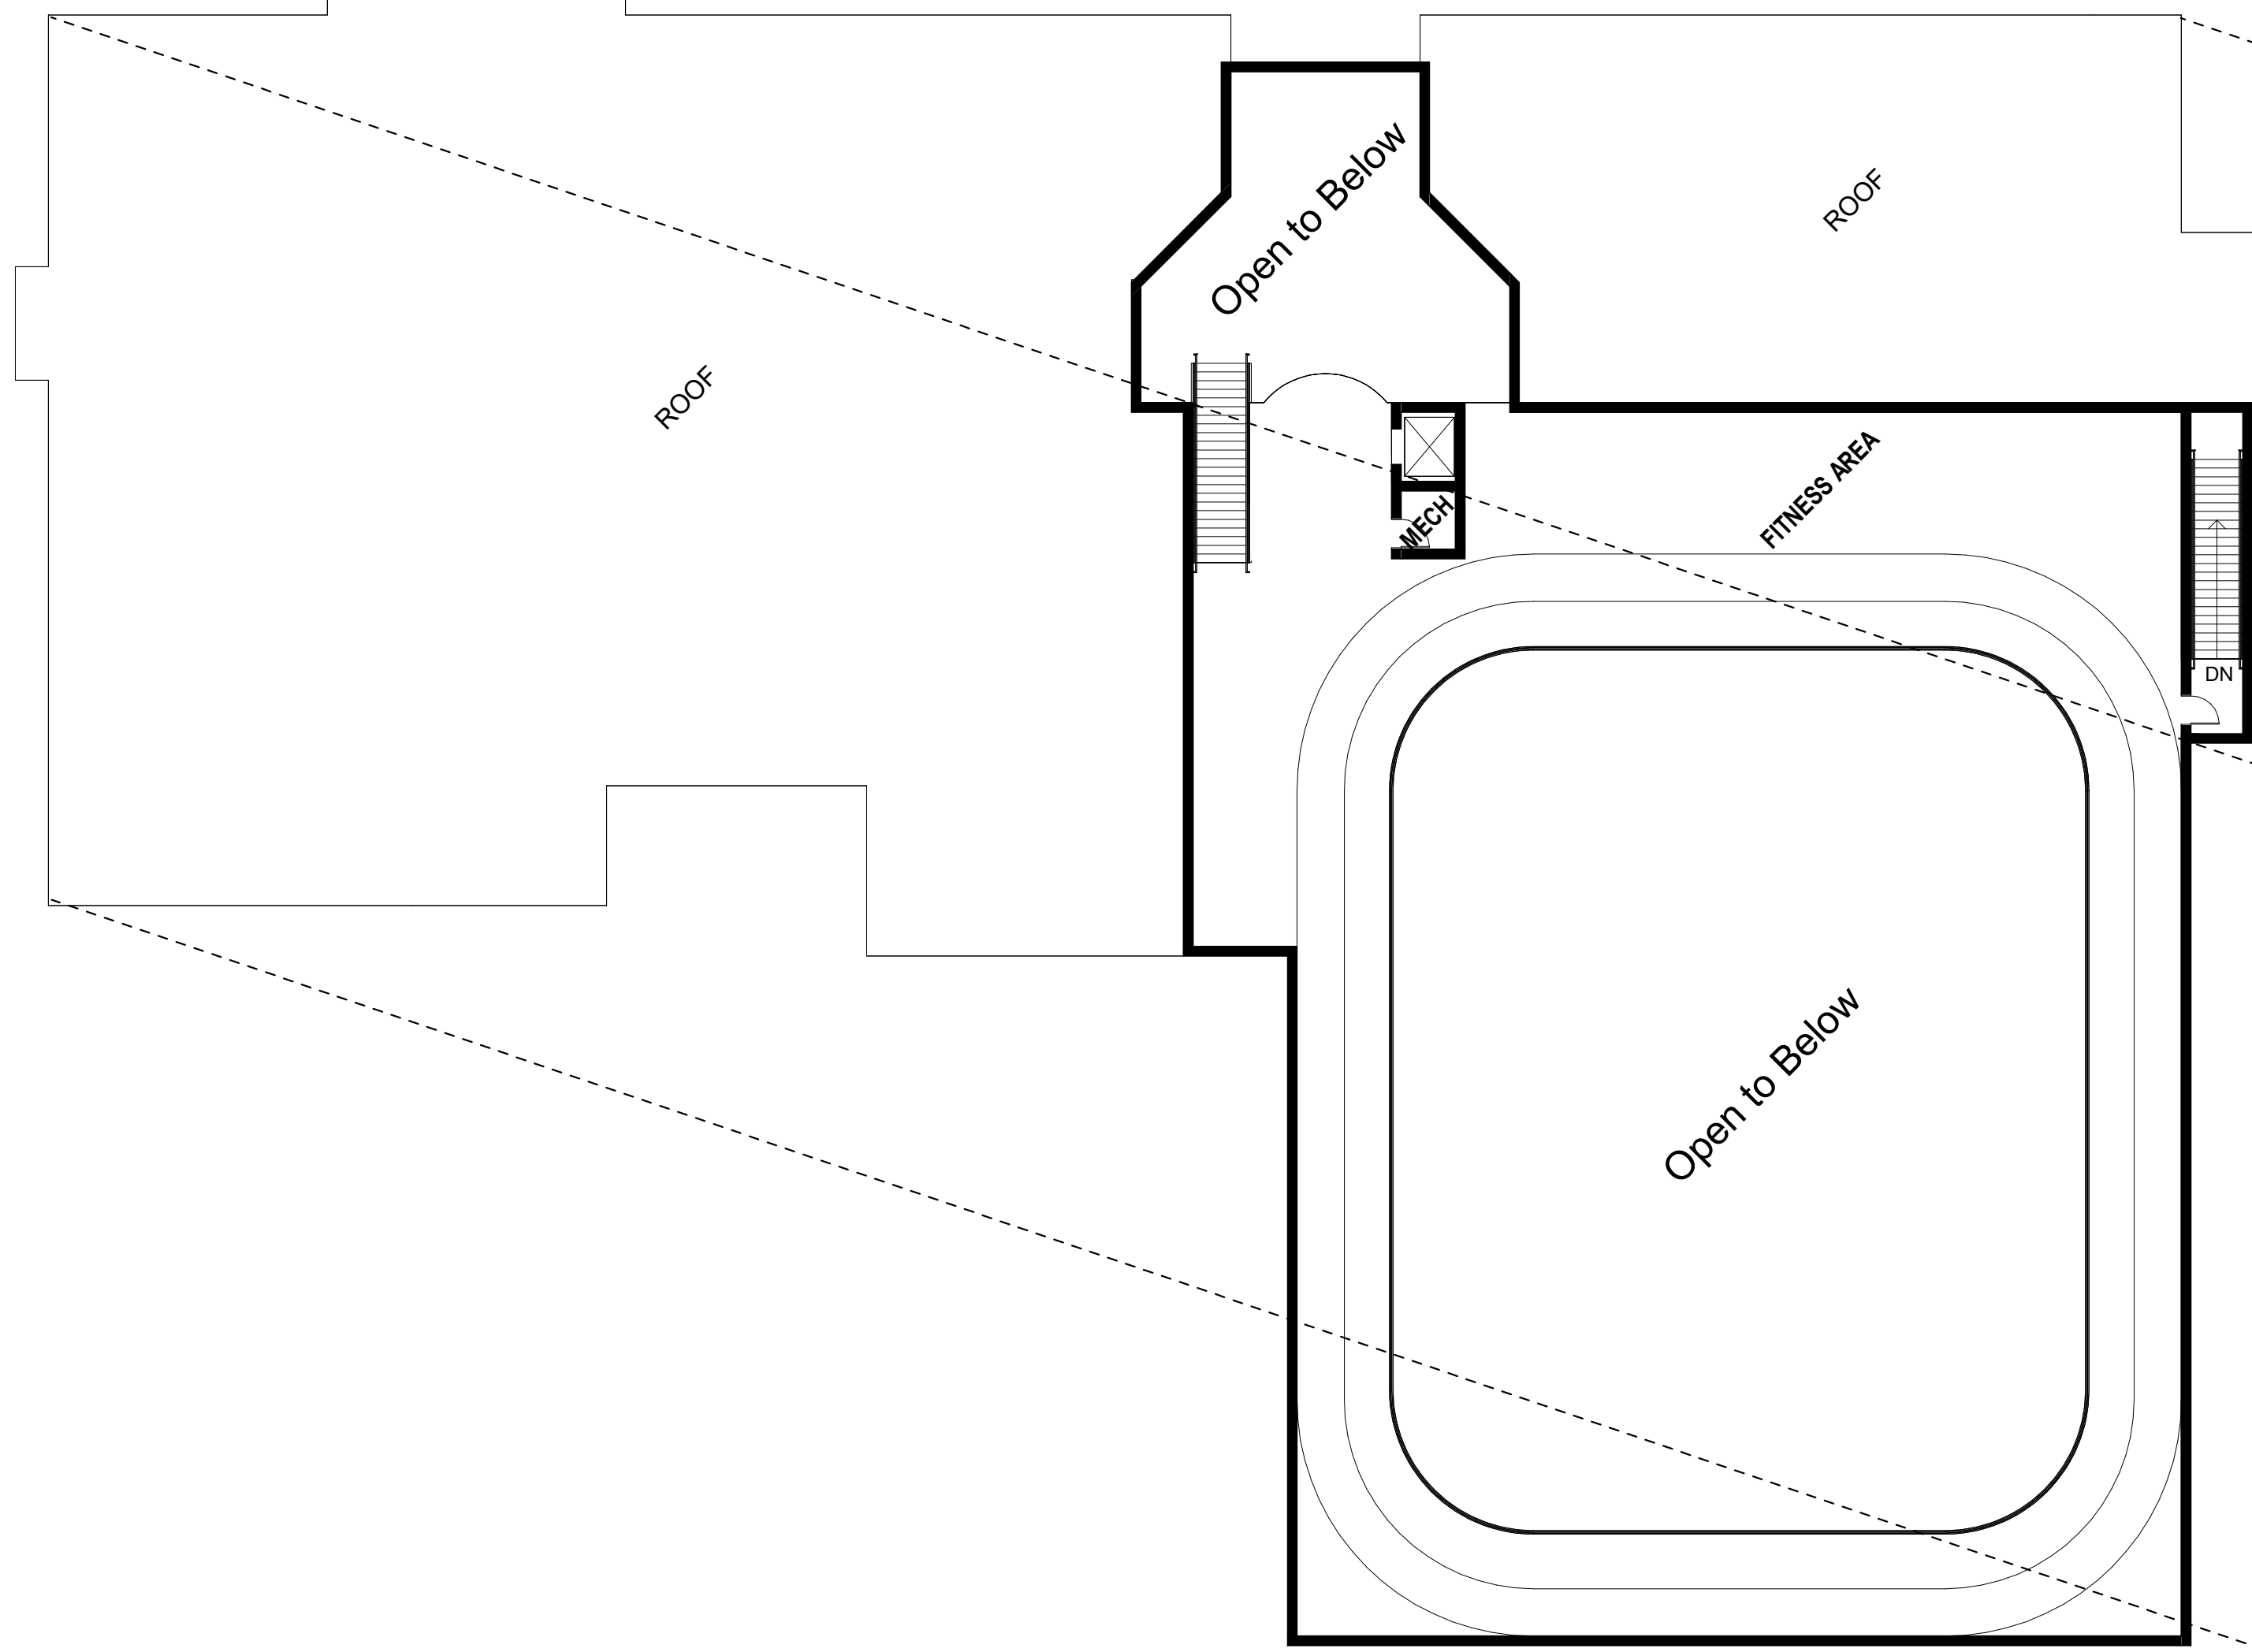

1 MAIN FLOOR PLAN B REVISED
SCALE: 1/16" = 1'-0"
SQUARE FOOTAGE: 29,008

PRELIMINARY
NOT FOR CONSTRUCTION



FEH DESIGN
ARCHITECTURE / ENGINEERING / INTERIORS

SIOUX CITY, IA
(712) 252-3889

DES MOINES, IA
(515) 288-2000

OCONOMOWOC, WI
(262) 988-2055

© FEH DESIGN

FEHDESIGN.COM

PROJECT TITLE CITY OF ELY
ELY CITY COMPLEX
1570 Rowley St, Ely, IA 52227

DATE ISSUED 29 MARCH 2023

REV. NO. DATE

PROJECT NUMBER
2020313.01

SHEET
A1.2

IN ASSOCIATION WITH

SHEET TITLE
FLOOR PLANS OPTION B