

GOVERNING SPECIFICATIONS

THE 2023 EDITION OF THE "IOWA STATEWIDE URBAN SPECIFICATIONS FOR PUBLIC IMPROVEMENTS" AND CITY OF DES MOINES SPECIFICATIONS.

MUTCD 2009 AS ADOPTED BY IOWA DEPARTMENT OF TRANSPORTATION.

ALL APPLICABLE FEDERAL, STATE, AND LOCAL LAWS AND ORDINANCES WILL BE COMPLIED WITHIN THE CONSTRUCTION OF THIS PROJECT.



NOTE: EXISTING UTILITY INFORMATION SHOWN ON THIS PLAN HAS BEEN PROVIDED BY THE UTILITY OWNER. THE CONTRACTOR SHALL FIELD VERIFY EXACT LOCATIONS PRIOR TO COMMENCING CONSTRUCTION AS REQUIRED BY STATE LAW. NOTIFY IOWA ONE CALL 1-800-292-8989 OR 811

THE SUBSURFACE UTILITY INFORMATION IN THIS PLAN IS UTILITY QUALITY LEVEL D UNLESS OTHERWISE NOTED. THIS UTILITY LEVEL WAS DETERMINED ACCORDING TO THE GUIDELINES OF CI/ASCE 38-02, ENTITLED "STANDARD GUIDELINES FOR THE COLLECTION AND DEPICTION OF EXISTING SUBSURFACE UTILITY DATA."

RESOURCE LIST

CITY OF ELY, IA

Mayor: Eldy Miller
City Council Members:
Dan Whitaker
Mark Becicka
Judy Wery
Ben Symonds
William Tuthill

City Administrator:
Adam Thompson
o. 319-848-4103 ext. 5



City Engineer:
(Consultant)
Bolton & Menk, Inc.
Adrian Holmes, P.E.
m. 319-594-5775
adrian.holmes@bolton-menk.com

CITY OF ELY, IA

CONSTRUCTION PLANS FOR
BANNER VALLEY SIDEWALK

AUGUST, 2023

SHEET NUMBER	SHEET TITLE
A.01 - A.02	TITLE SHEET, LEGEND
B.01	TYPICAL SECTIONS AND DETAILS
D.01 - D.03	SIDEWALK PLAN & PROFILE
W.01 - W.02	CROSS SECTIONS - MAINLINE
THIS PLAN SET CONTAINS <u>11</u> SHEETS.	

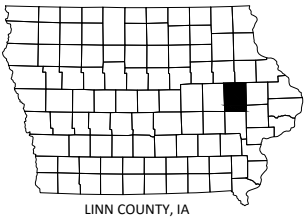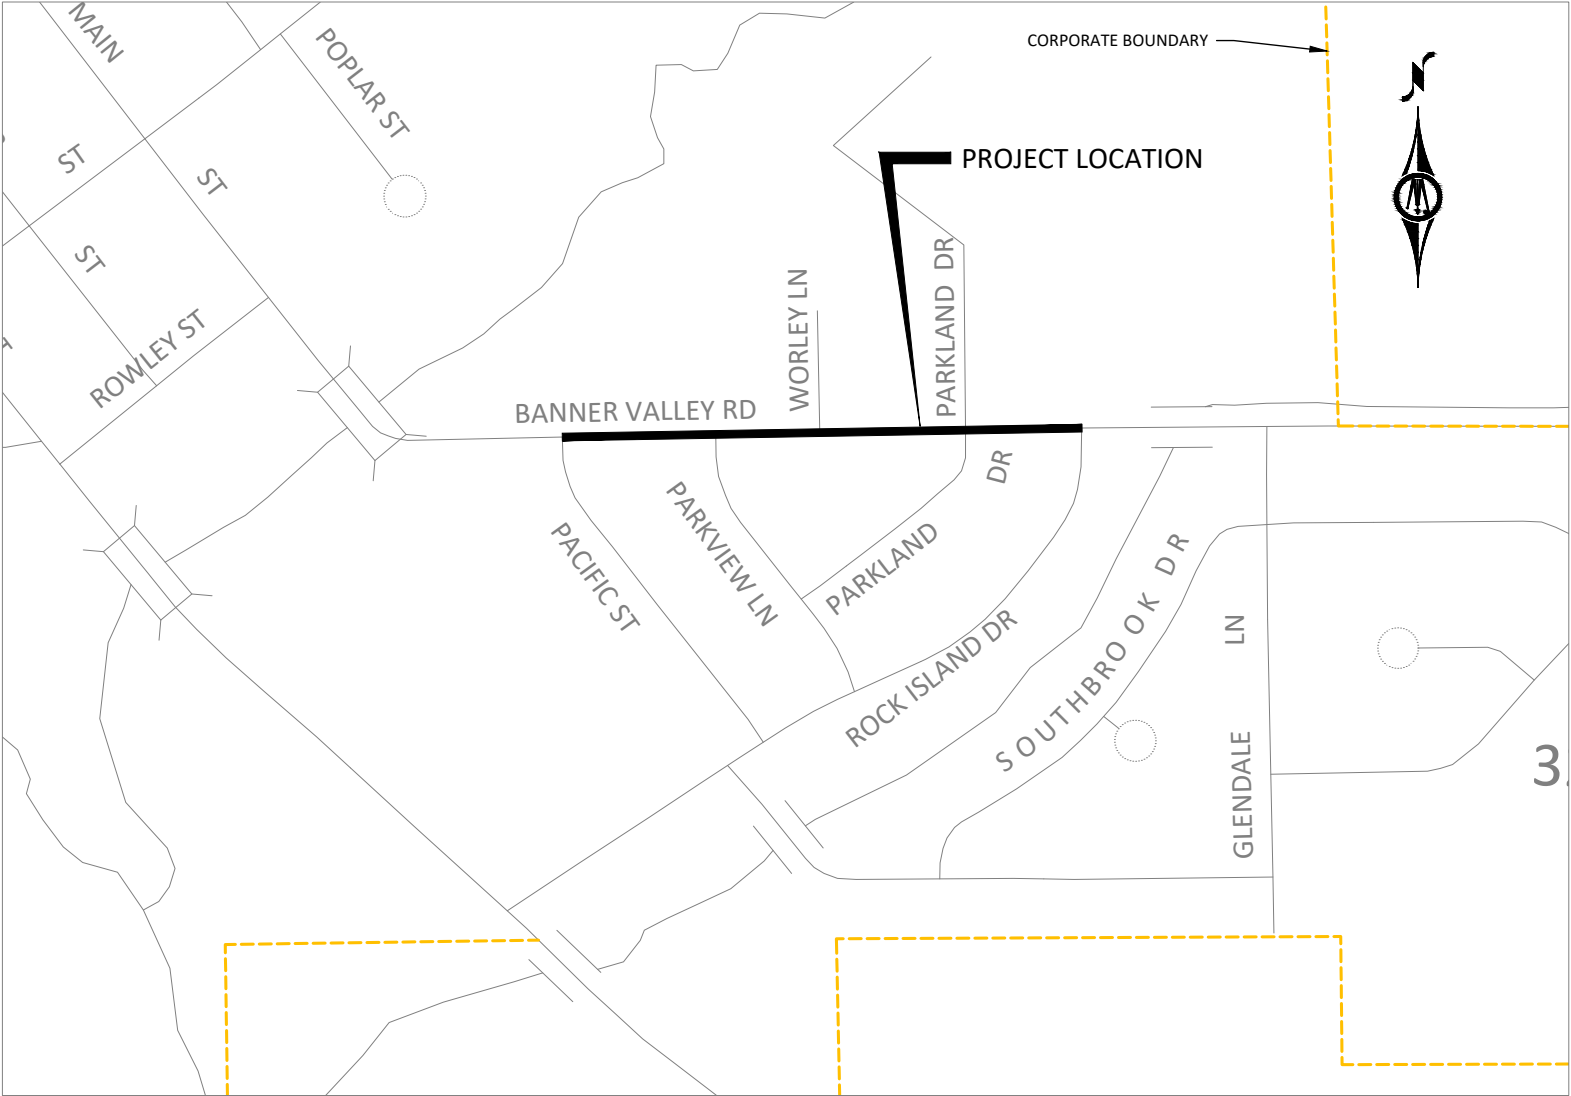

MAP OF THE
CITY OF ELY
LINN COUNTY, IA



PRELIMINARY

NOT FOR CONSTRUCTION, RECORDING, SUBMITTAL, OR IMITATION

Adrian L. Holmes, P.E.

17935

12/31/2023

061.129527

I HEREBY CERTIFY THAT THIS ENGINEERING DOCUMENT WAS PREPARED BY ME OR UNDER MY DIRECT PERSONAL SUPERVISION AND THAT I AM A DULY LICENSED PROFESSIONAL ENGINEER UNDER THE LAWS OF THE STATE OF IOWA.

Adrian L. Holmes, P.E.

LICENSE NUMBER: 17935

DATE: 12/31/2023

PAGES OR SHEETS COVERED BY THIS SEAL: ALL SHEETS

© Bolton & Menk, Inc. 2023. All Rights Reserved. AUG13 AUG1129527 CAD01301129527.dwg 7/27/2023 2:26:06 PM





BOLTON & MENK

401 1ST ST SE, SUITE 201
CEDAR RAPIDS, IOWA 52401
Phone: (319) 362-3219
Email: CedarRapids@bolton-menk.com
www.bolton-menk.com

DESIGNED	NO.	ISSUED FOR	DATE
RWW	0	PRELIM	06/2023
DRAWN			
PJR			
CHECKED			
ALH			
CLIENT PROJ. NO.			
061.129527			

CITY OF ELY, IOWA	SHEET A.01
BANNER VALLEY SIDEWALK CONSTRUCTION	
TITLE SHEET	

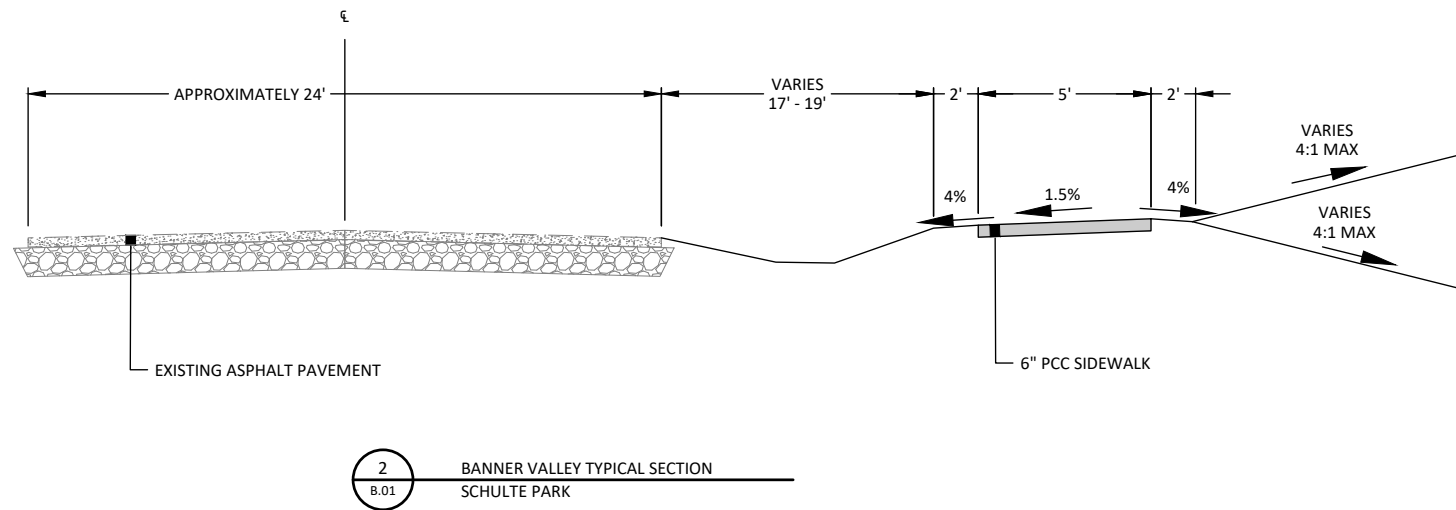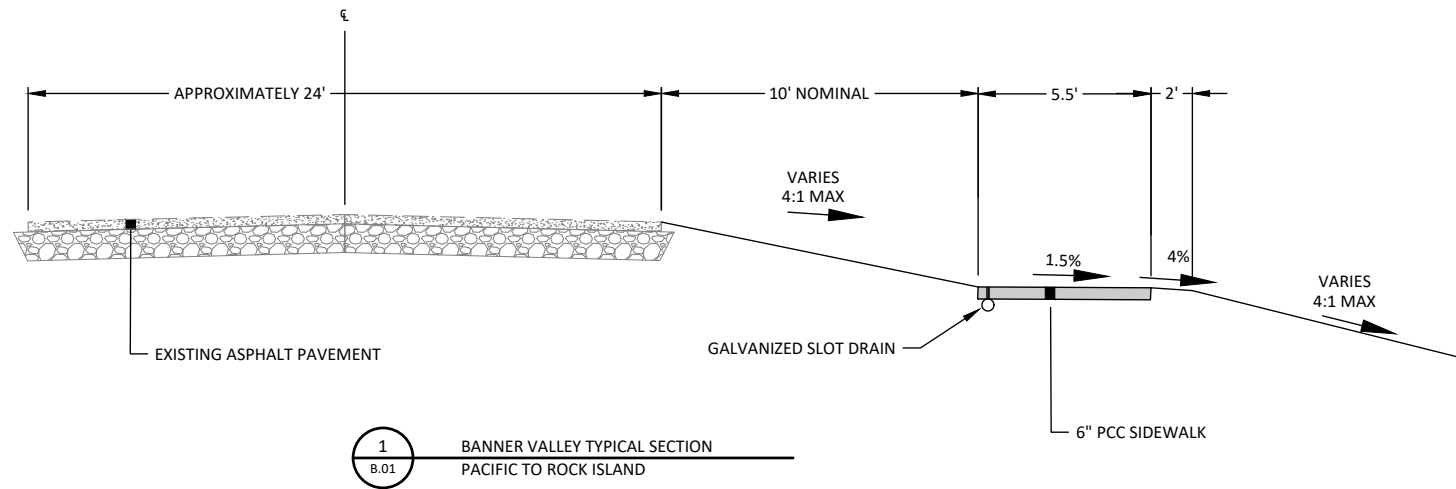

© Bolton & Menk, Inc. 2023. All Rights Reserved
FILED: C:\AUG1129527\BOLMEN\B.01.dwg 8/4/2023 11:57:57 AM





401 1ST ST SE, SUITE 201
CEDAR RAPIDS, IOWA 52401
Phone: (319) 362-3219
Email: CedarRapids@bolton-menk.com
www.bolton-menk.com

DESIGNED	NO.	ISSUED FOR	DATE
RWW	0	PRELIM	06/2023
DRAWN			
PJR			
CHECKED			
ALH			
CLIENT PROJ. NO.			
061.129527			


CITY OF ELY, IOWA
BANNER VALLEY SIDEWALK CONSTRUCTION
TYPICAL SECTION

SHEET

B.01

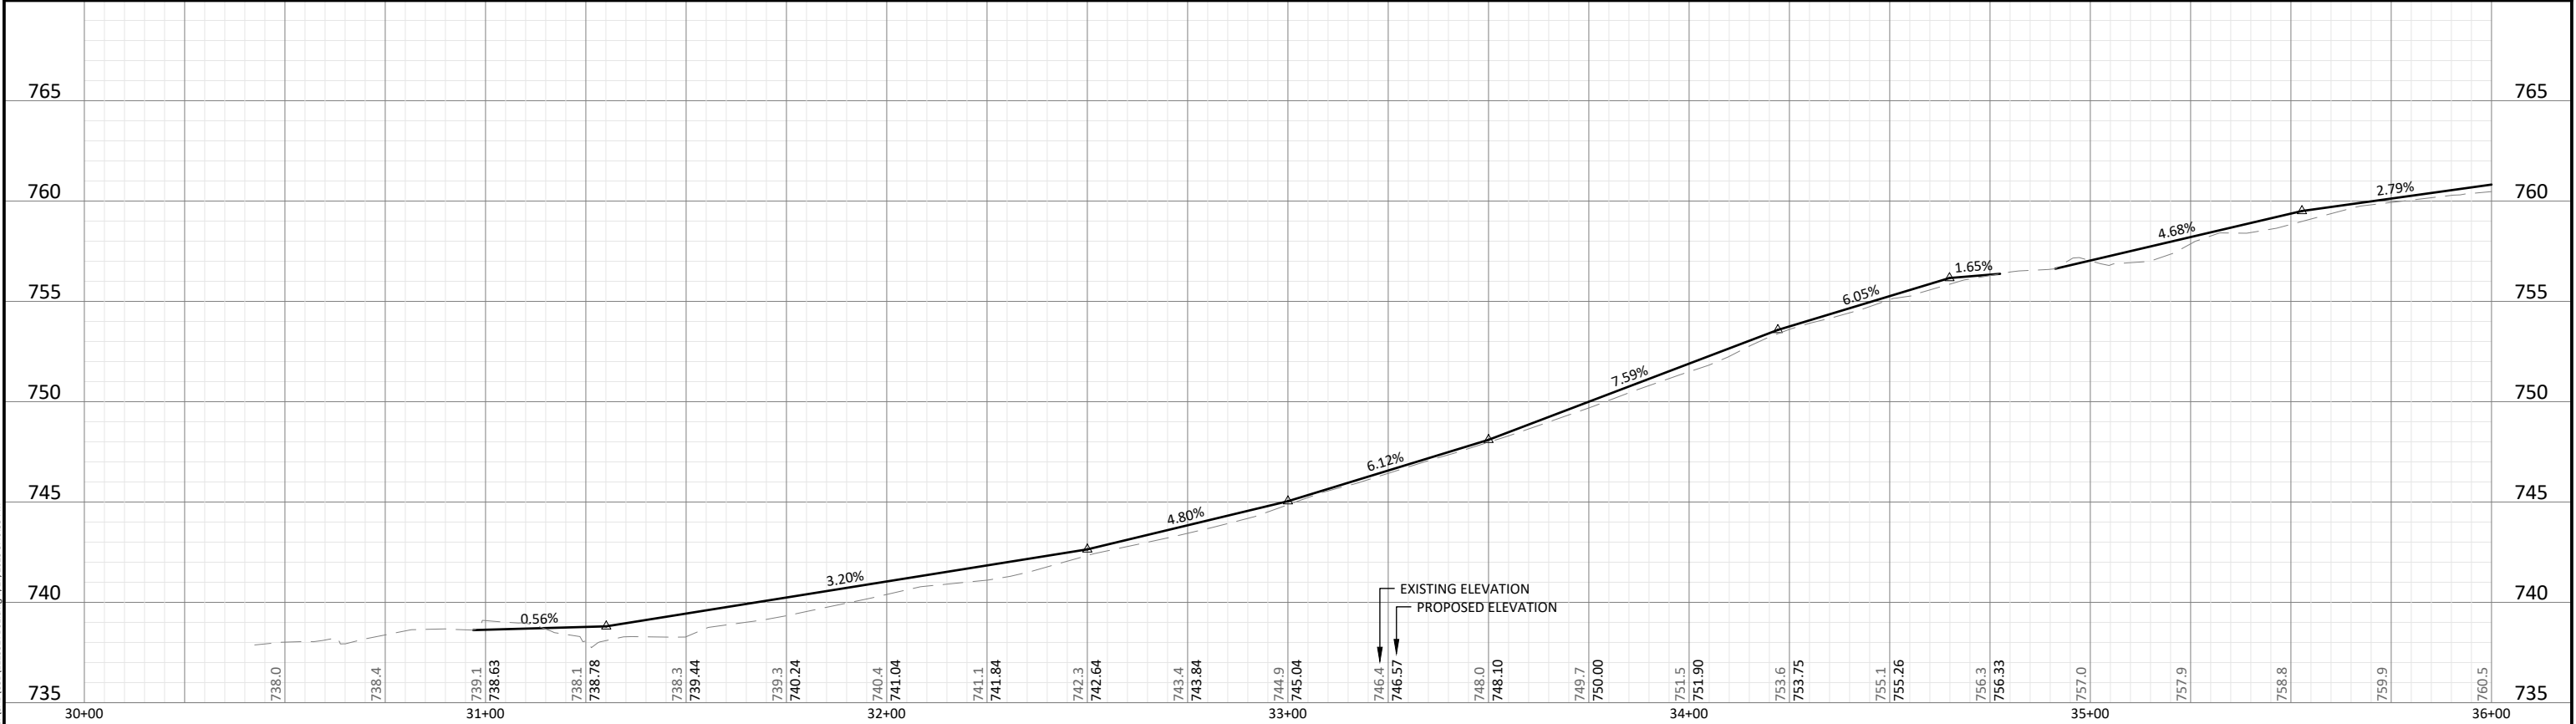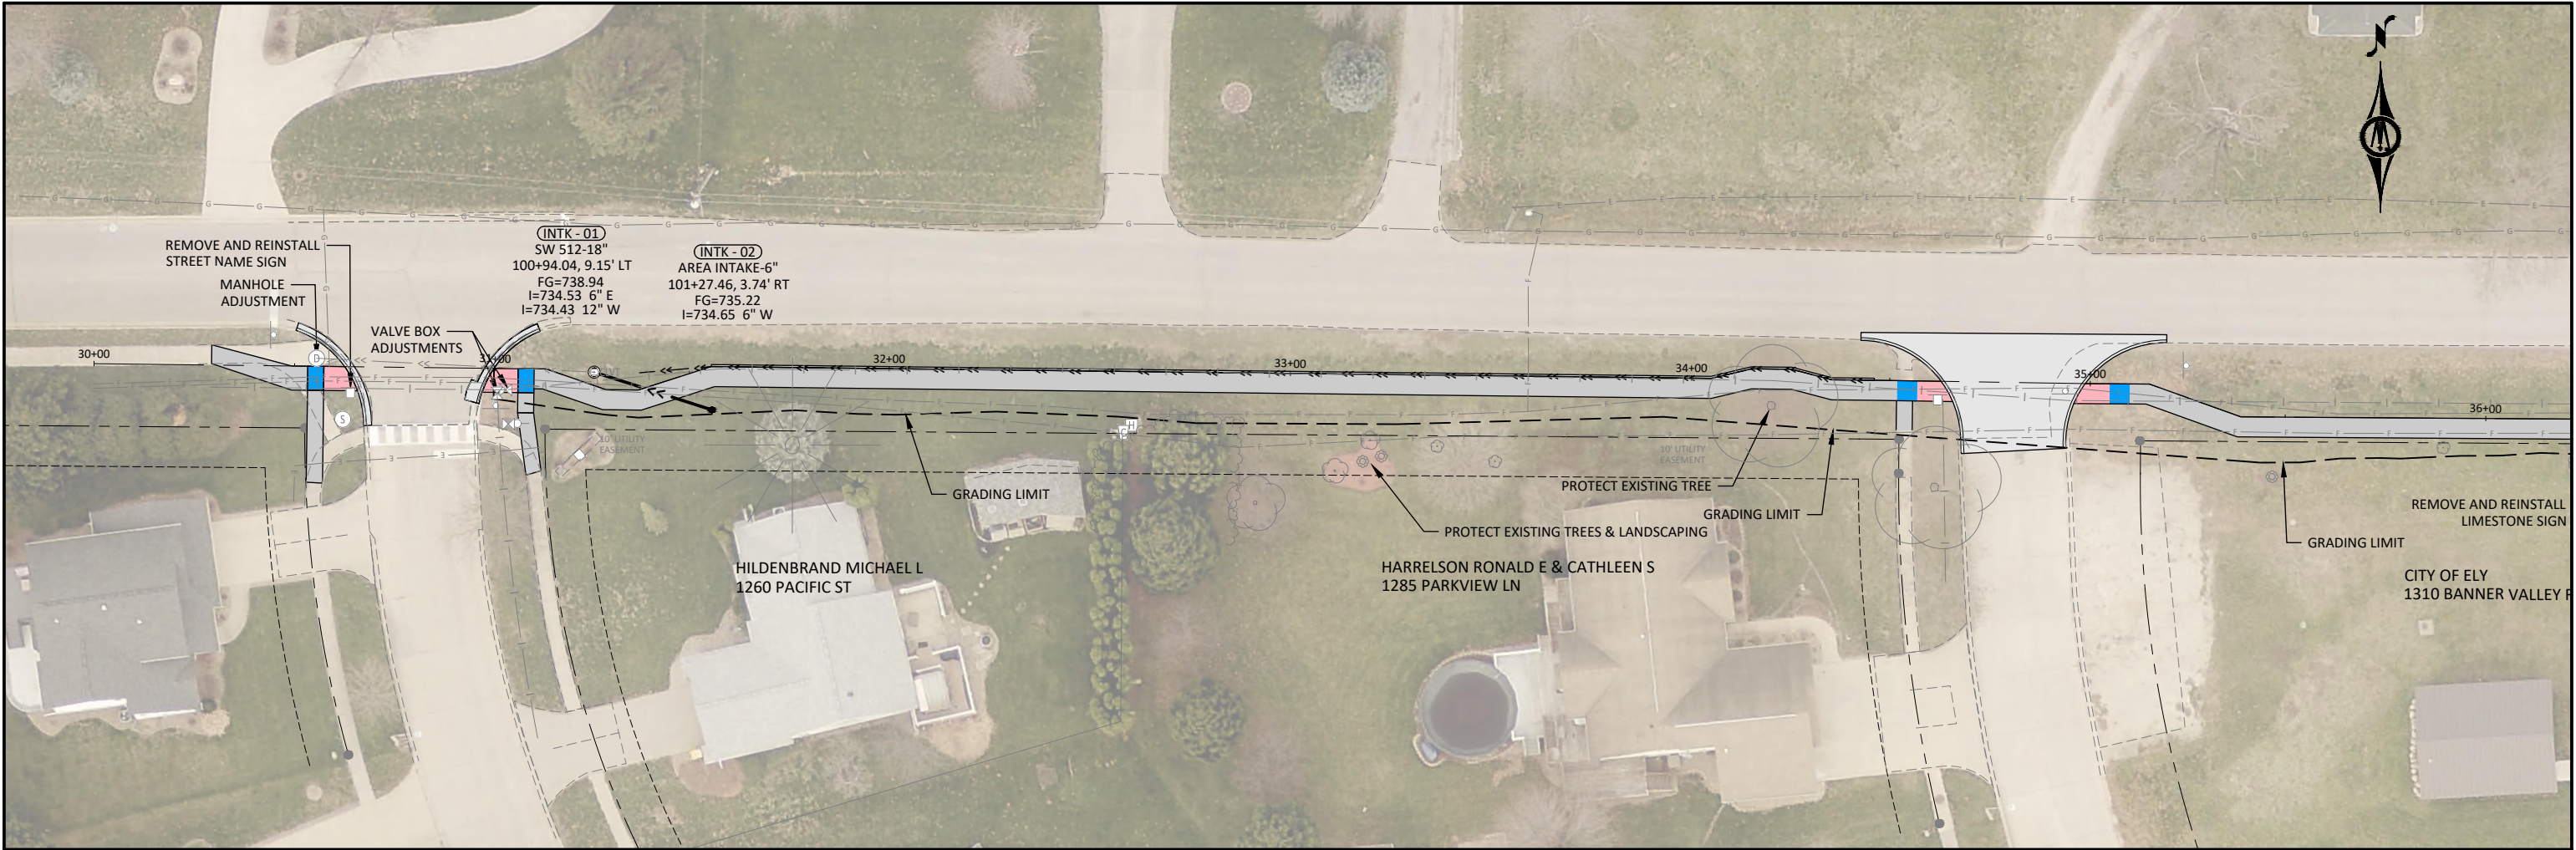

© Bolton & Menk, Inc. 2023. All Rights Reserved.
PROJECT: 061129527, 06/11/2023, 3:40:55 PM

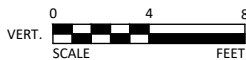


401 1ST ST SE, SUITE 201
CEDAR RAPIDS, IOWA 52401
Phone: (319) 362-3219
Email: CedarRapids@bolton-menk.com
www.bolton-menk.com

DESIGNED	RWW	NO.	0	ROUTED FOR	PRELIM	DATE	06/2023
DRAWN	PJR						
CHECKED	ALH						
CLIENT PROJ. NO.	061129527						

CITY OF ELY, IOWA
BANNER VALLEY SIDEWALK CONSTRUCTION
SIDEWALK PLAN & PROFILE

SHEET
D.01

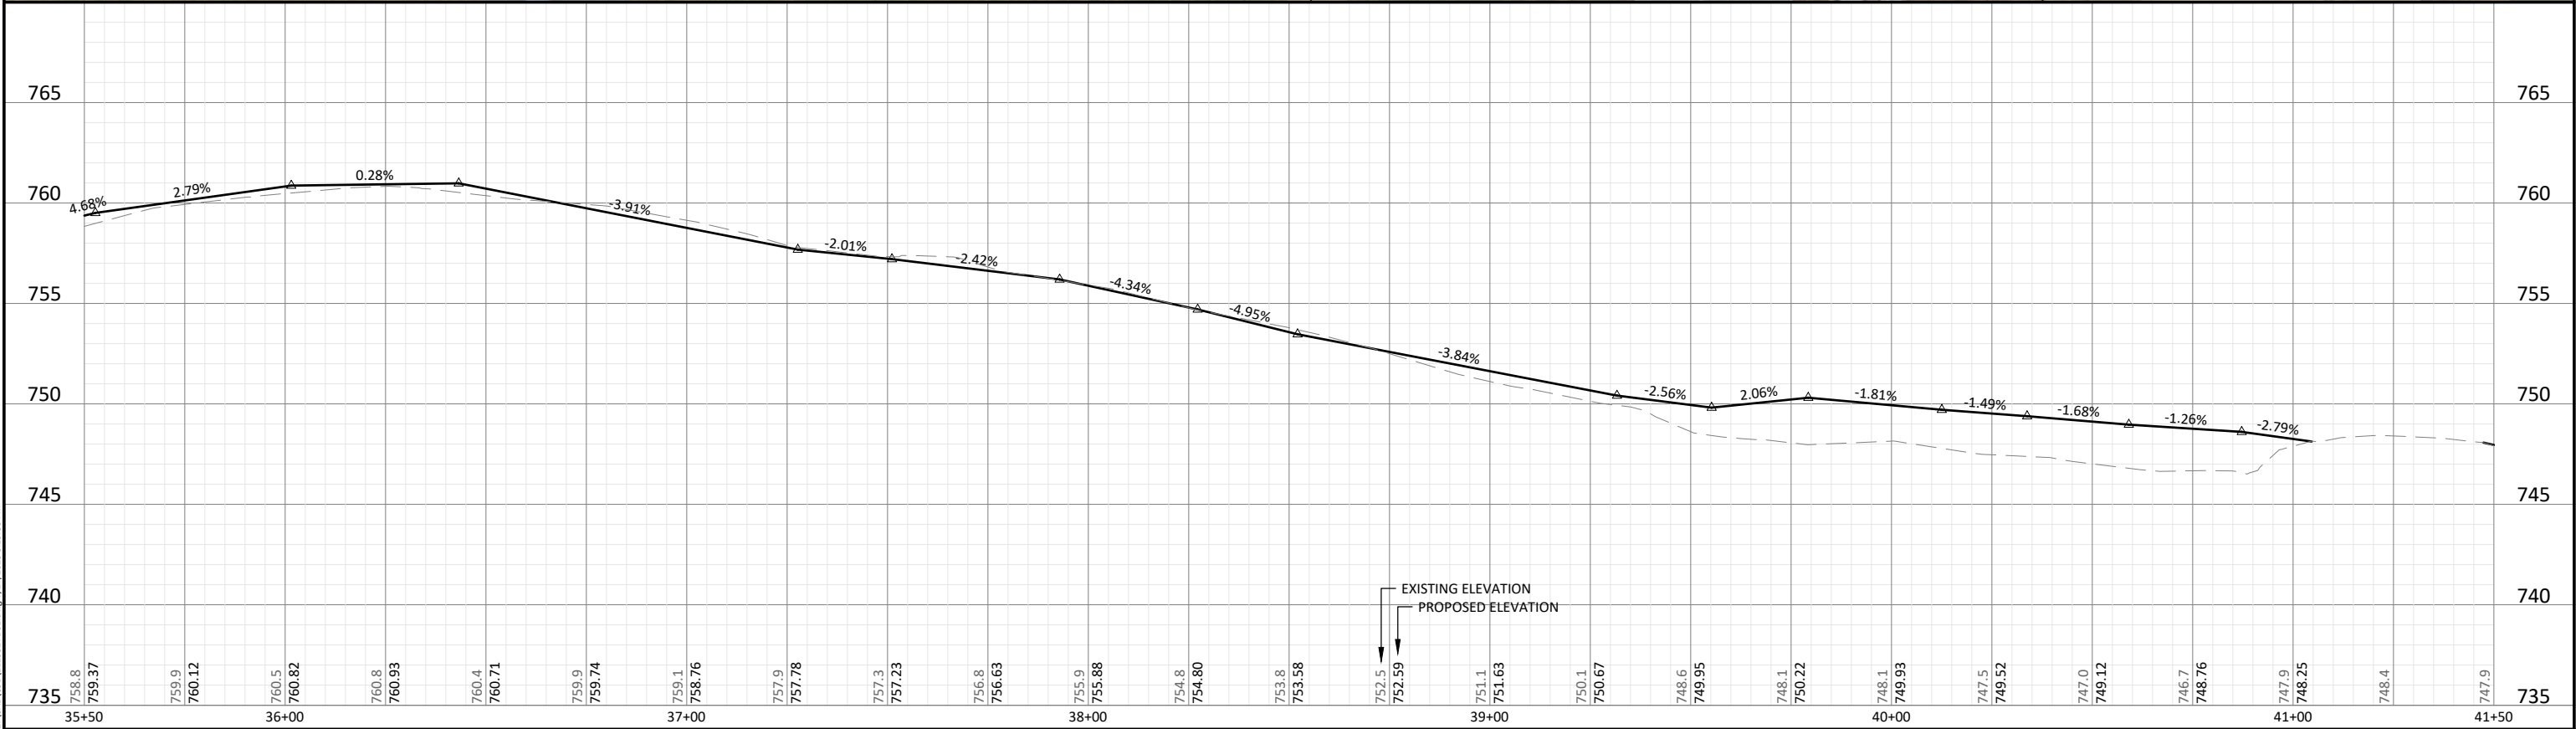

© Bolton & Menk, Inc. 2023. All Rights Reserved.
FILED: G:\PROJECTS\2023\06\129527\DWG\129527.DWG 7/27/2023 3:19:30 PM




401 1ST ST SE, SUITE 201
CEDAR RAPIDS, IOWA 52401
Phone: (319) 362-3219
Email: CedarRapids@bolton-menk.com
www.bolton-menk.com


DESIGNED	RWW	NO.	0	ISSUED FOR	PRELIM	DATE	06/2023
DRAWN	PJR						
CHECKED	ALH						
CLIENT PROJ. NO.	061.129527						

CITY OF ELY, IOWA
BANNER VALLEY SIDEWALK CONSTRUCTION
SIDEWALK PLAN & PROFILE

SHEET
D.02

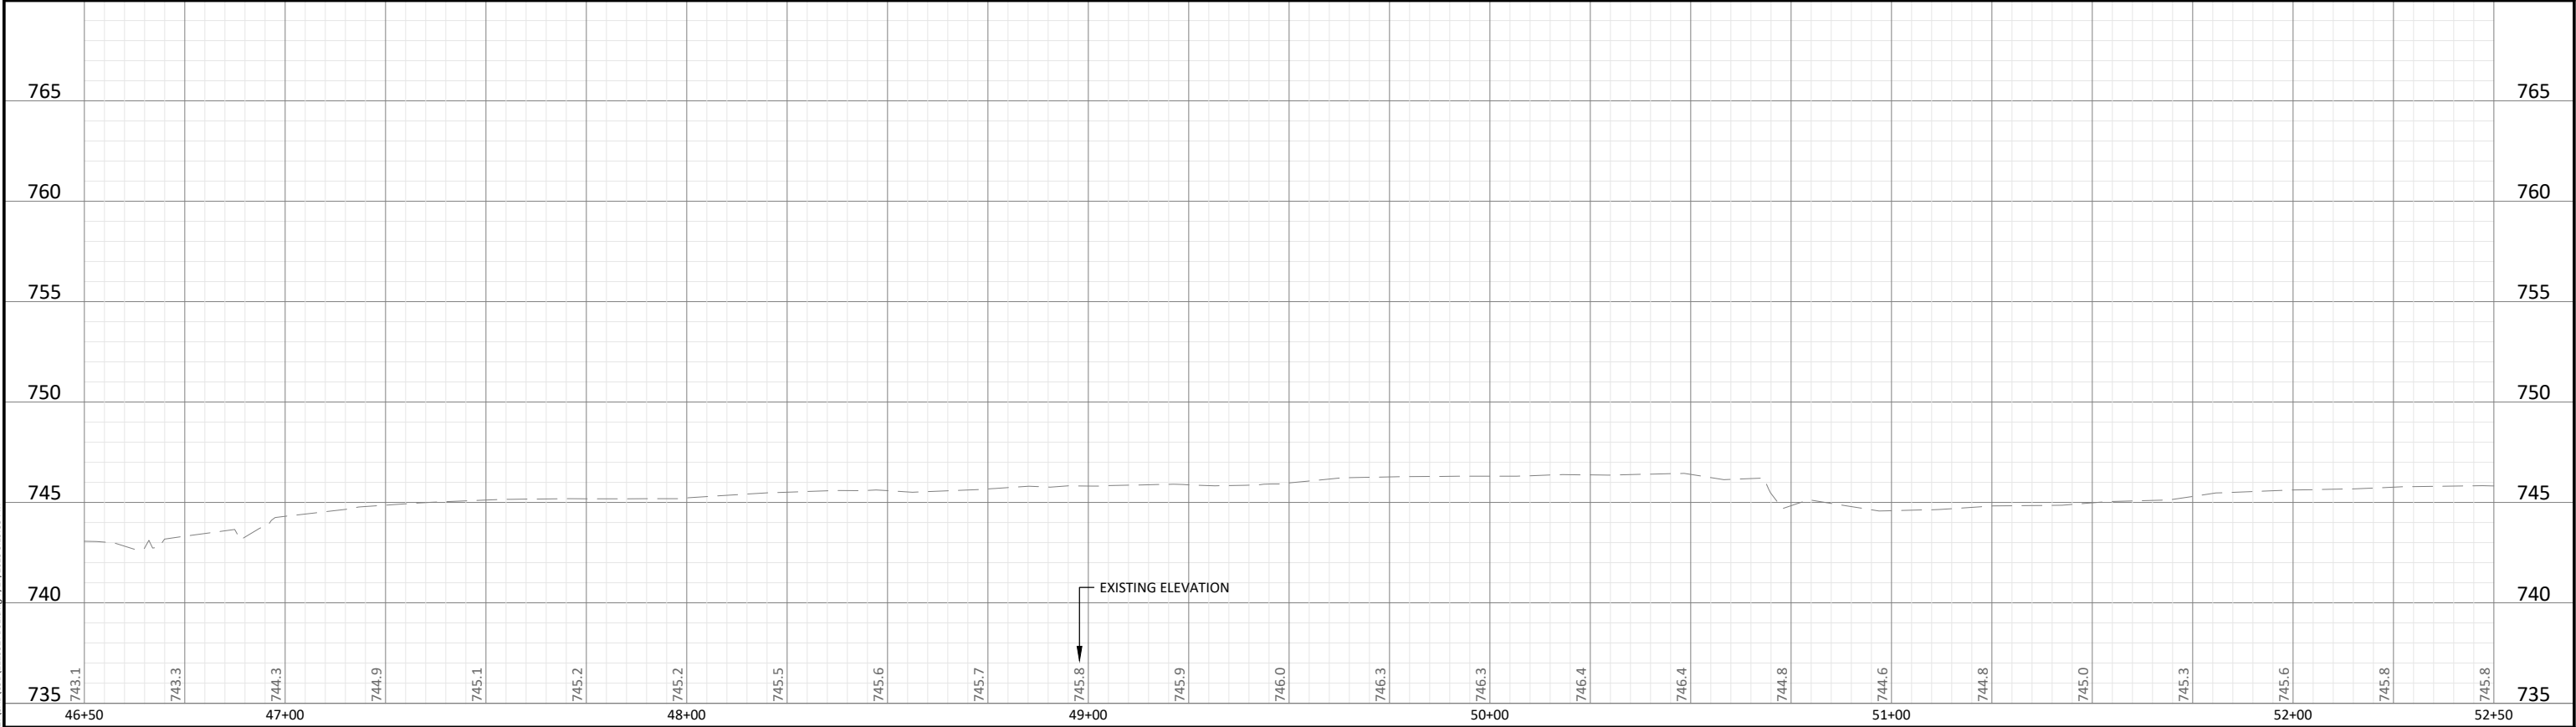

© Bolton & Menk, Inc. 2023. All Rights Reserved.
FILED: G:\061129527\061129527.dwg 7/27/2023 3:19:35 PM

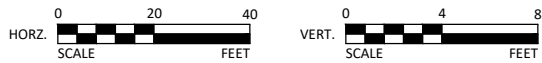

401 1ST ST SE, SUITE 201
CEDAR RAPIDS, IOWA 52401
Phone: (319) 362-3219
Email: CedarRapids@bolton-menk.com
www.bolton-menk.com



DESIGNED	RWW	NO.	0	ISSUED FOR	PRELIM	DATE	06/2023
DRAWN	PJR						
CHECKED	ALH						
CLIENT PROJ. NO.	061.129527						

CITY OF ELY, IOWA
BANNER VALLEY SIDEWALK CONSTRUCTION
SIDEWALK PLAN & PROFILE

SHEET
D.03



© Bolton & Menk, Inc. 2023. All Rights Reserved
FILED: C:\AUG1129527\CD0133112952700.dwg 7/27/2023 3:19:41 PM

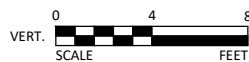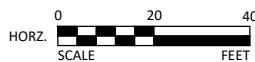

401 1ST ST SE, SUITE 201
CEDAR RAPIDS, IOWA 52401
Phone: (319) 362-3219
Email: CedarRapids@bolton-menk.com
www.bolton-menk.com





















DESIGNED	RWW	NO.	0	ISSUED FOR	PRELIM	DATE	06/2023
DRAWN	PJR						
CHECKED	ALH						
CLIENT PROJ. NO.	0G1.129527						

CITY OF ELY, IOWA
BANNER VALLEY SIDEWALK CONSTRUCTION
SIDEWALK PLAN & PROFILE

SHEET

D.03

© Bolton & Menk, Inc. 2023. All Rights Reserved
FILE: G:\061129527\CAD\31129527\DWG\7272023 3:24:33 PM

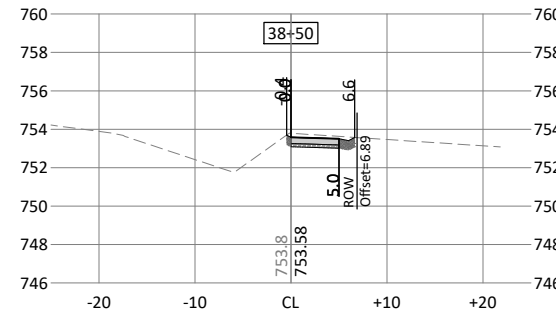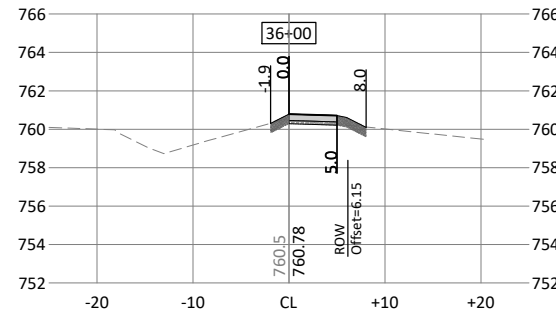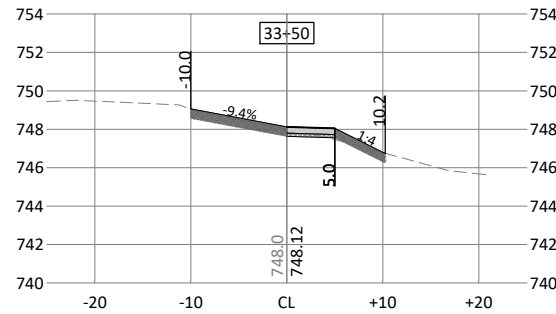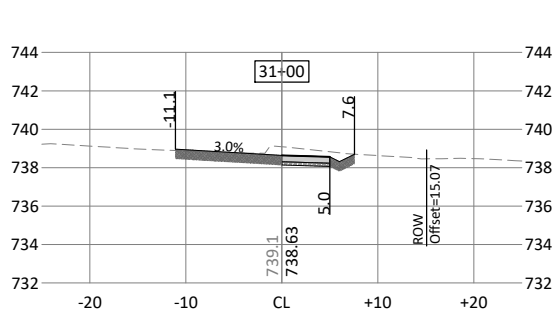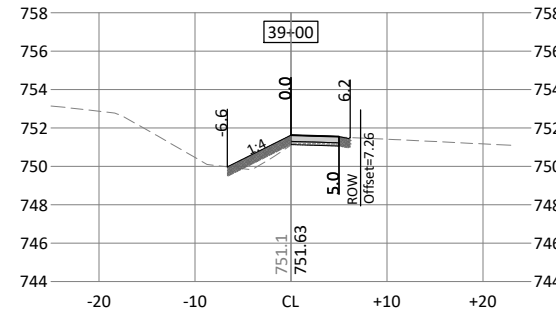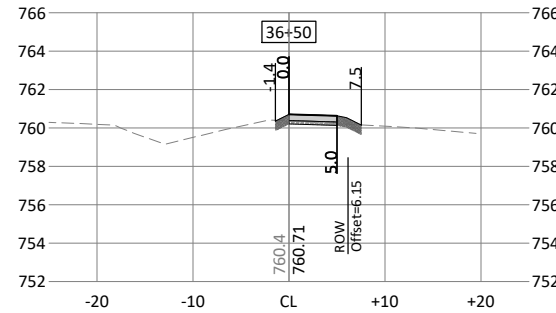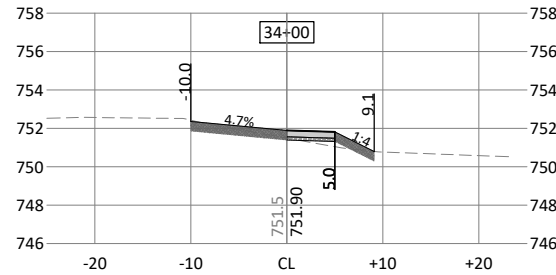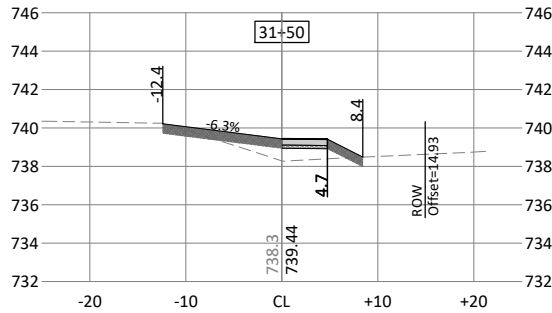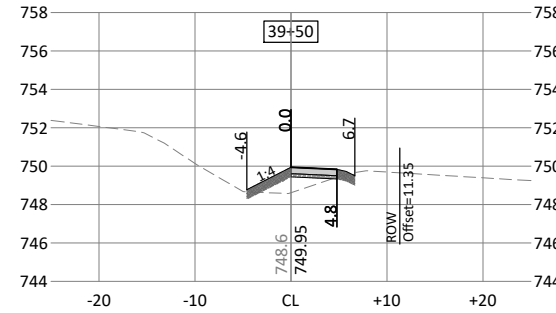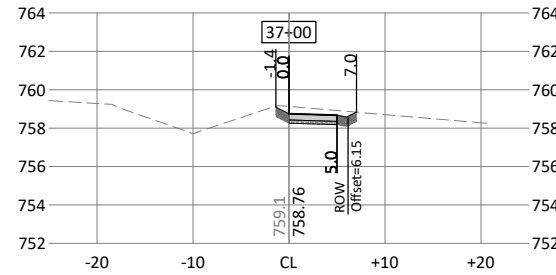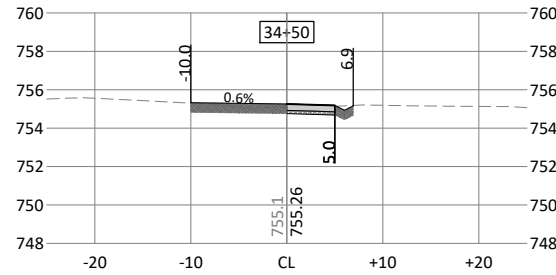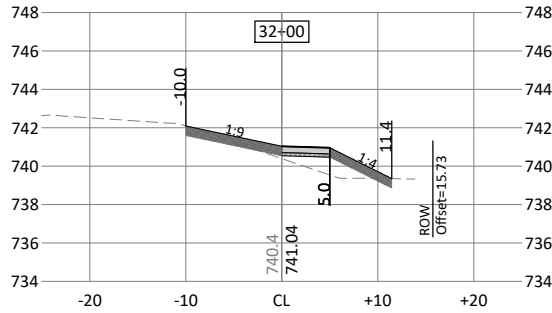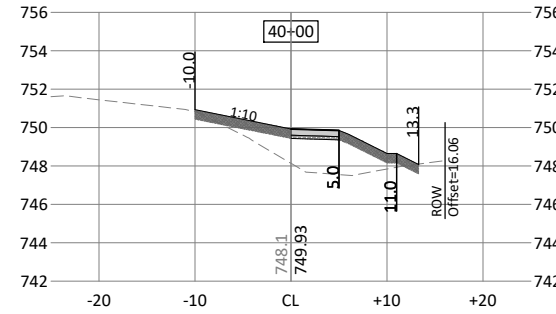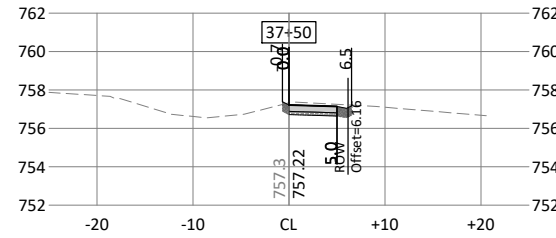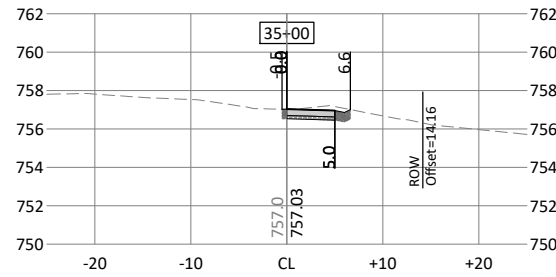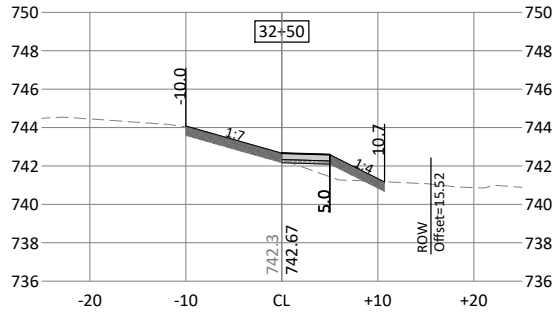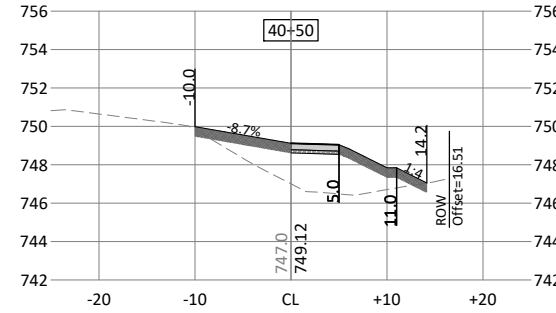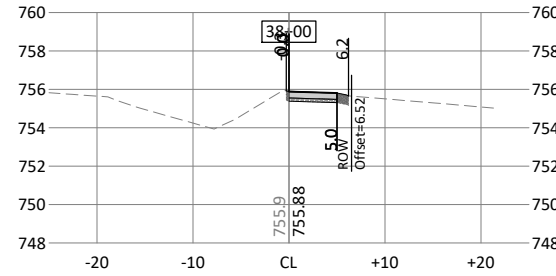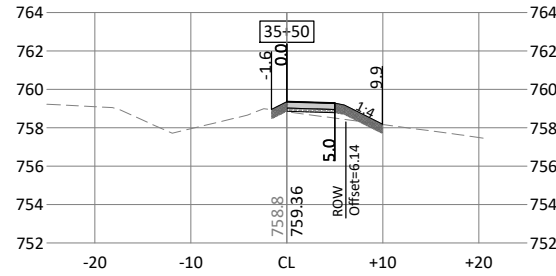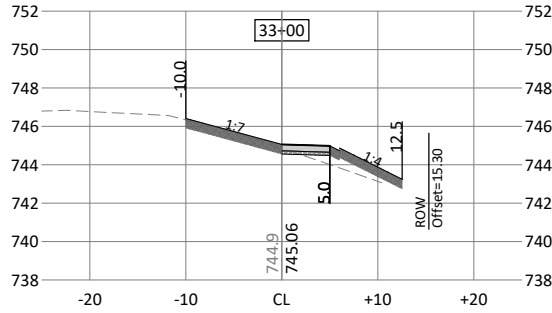

401 1ST ST SE, SUITE 201
CEDAR RAPIDS, IOWA 52401
Phone: (319) 362-3219
Email: CedarRapids@bolton-menk.com
www.bolton-menk.com









DESIGNED	NO.	ISSUED FOR	DATE
RWW	0	PRELIM	06/2023
DRAWN			
PJR			
CHECKED			
ALH			
CLIENT PROJ. NO.			
061.129527			

CITY OF ELY, IOWA
BANNER VALLEY SIDEWALK CONSTRUCTION
CROSS SECTIONS

SHEET

W.01

© Bolton & Menk, Inc. 2023. All Rights Reserved
A:\E1\10106129527\W02\31129527W02.dwg 7/27/2023 3:24:35 PM

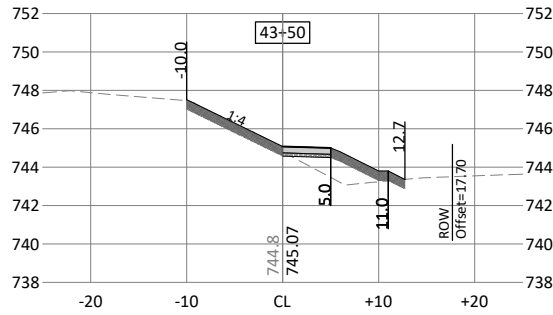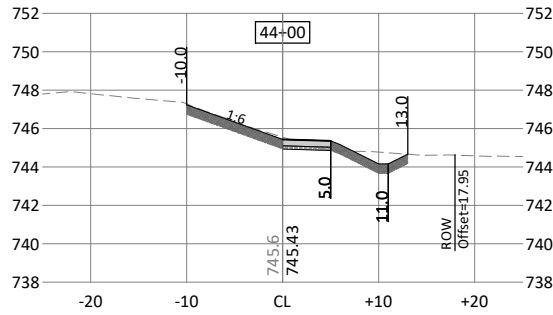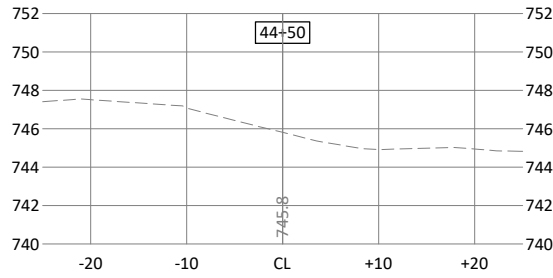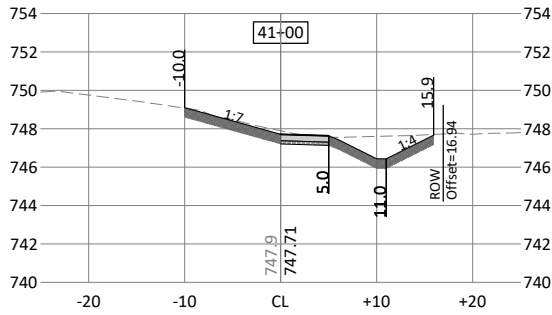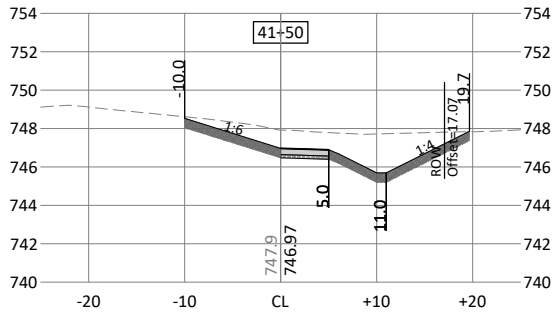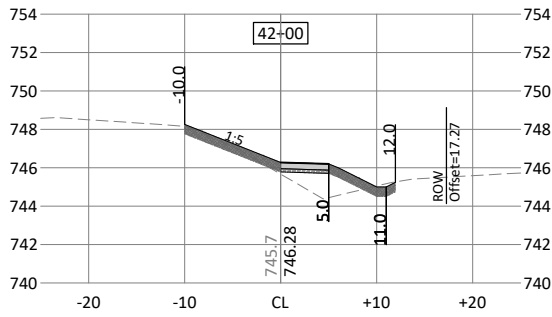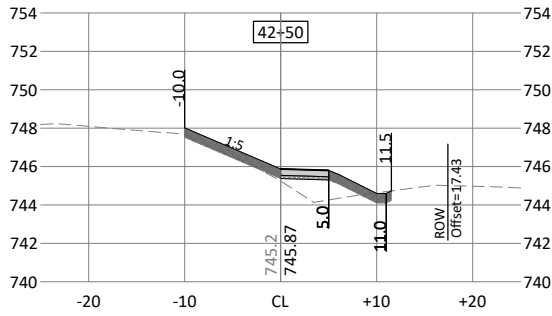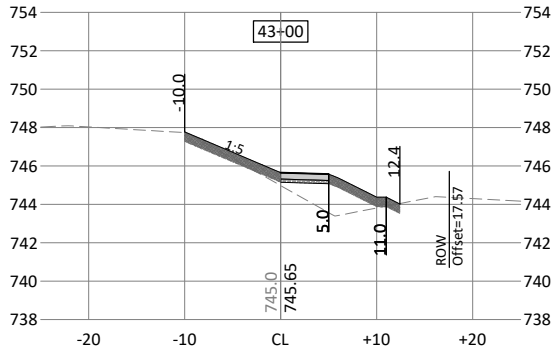

**BOLTON
& MENK**

401 1ST ST SE, SUITE 201
CEDAR RAPIDS, IOWA 52401
Phone: (319) 362-3219
Email: CedarRapids@bolton-menk.com
www.bolton-menk.com

DESIGNED	NO.	ISSUED FOR	DATE
RWW	0	PRELIM	06/2023
DRAWN			
PJR			
CHECKED			
ALH			
CLIENT PROJ. NO.			
061.129527			

CITY OF ELY, IOWA
BANNER VALLEY SIDEWALK CONSTRUCTION
CROSS SECTIONS

SHEET

W.02