




PROJECT DATE:	DRAWN BY:	NO.	DATE	REVISION	BY
	Init	-	-	-	-
	DESIGNED BY:	Init	-	-	-
	CHECKED BY:	Init	-	-	-
PLOT DATE: ---, G:\09\09210\09210007\CADD\Construction Documents\Final Design_Phase 1\09210007 JSheets_FinalPhase1.dwg					

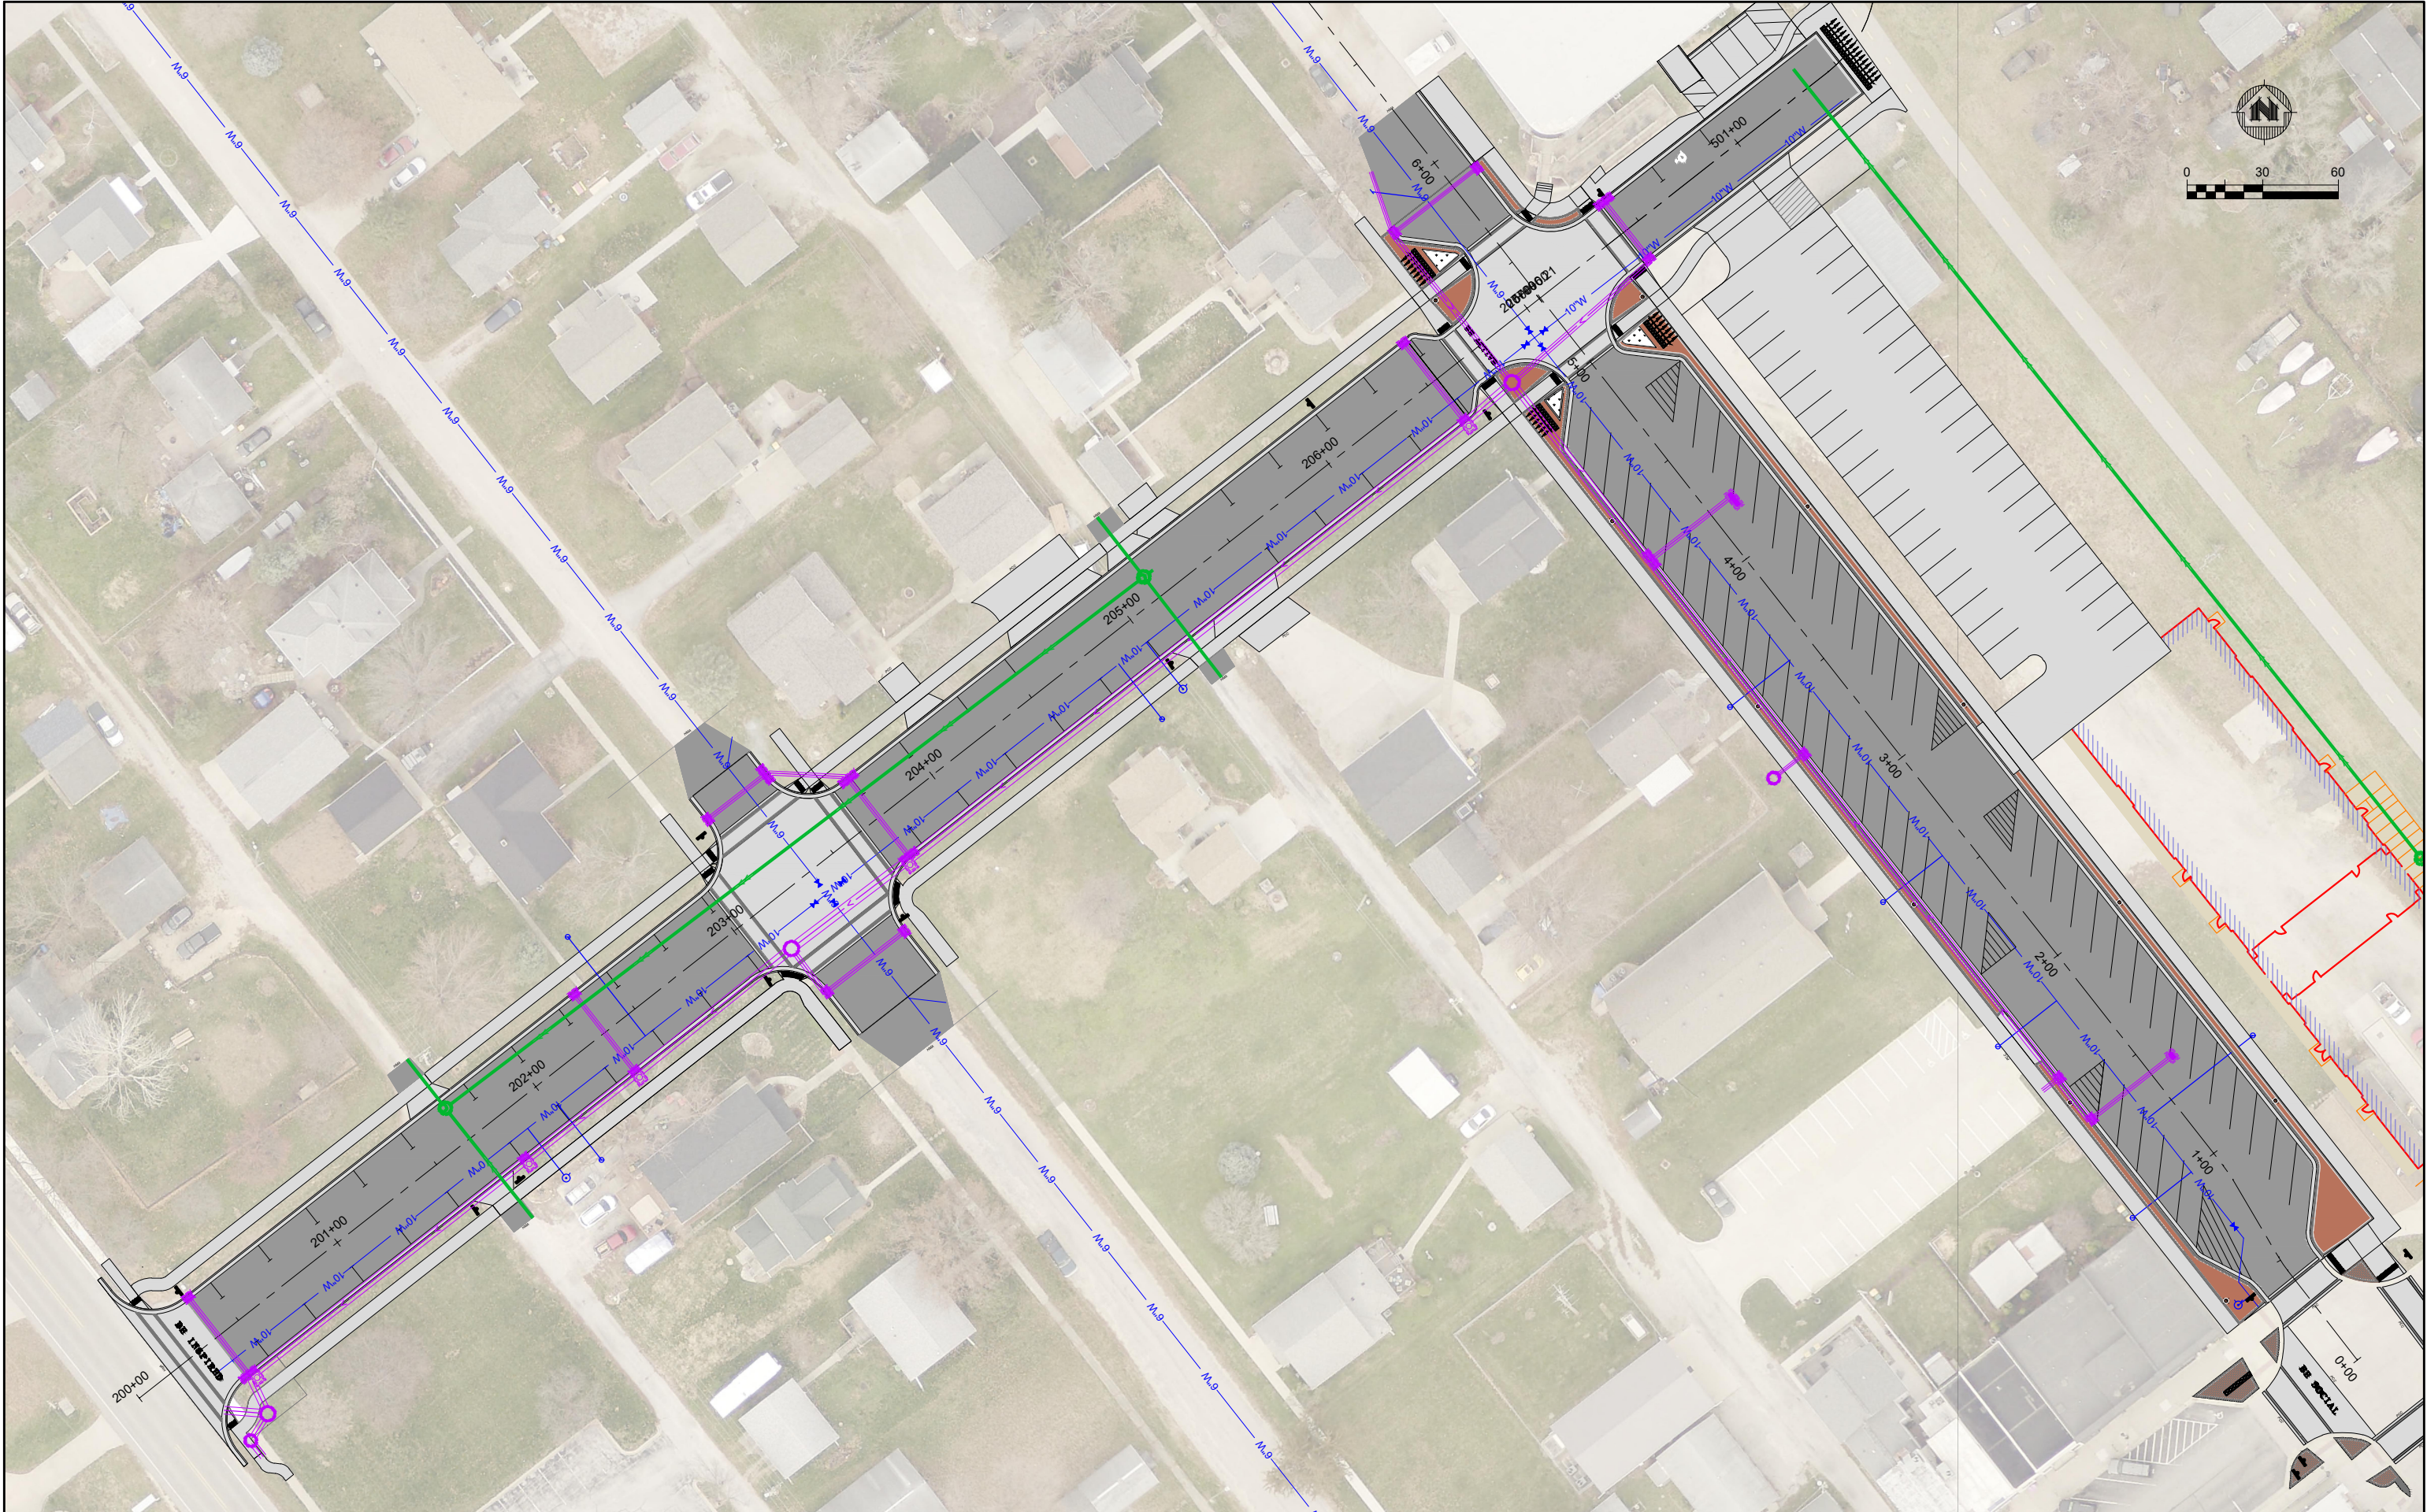

ENGINEERING | ARCHITECTURE | SURVEYING
FUNDING | PLANNING | ENVIRONMENTAL
400 Ice Harbor Drive, Dubuque IA 52001
(563) 582-3973 www.msa-ps.com
© MSA Professional Services, Inc.

ELY DOWNTOWN RECONSTRUCTION - PHASE 1
ELY, IOWA
LINN COUNTY

TRAFFIC CONTROL

PROJECT NO:
09210007
SHEET
J.1